


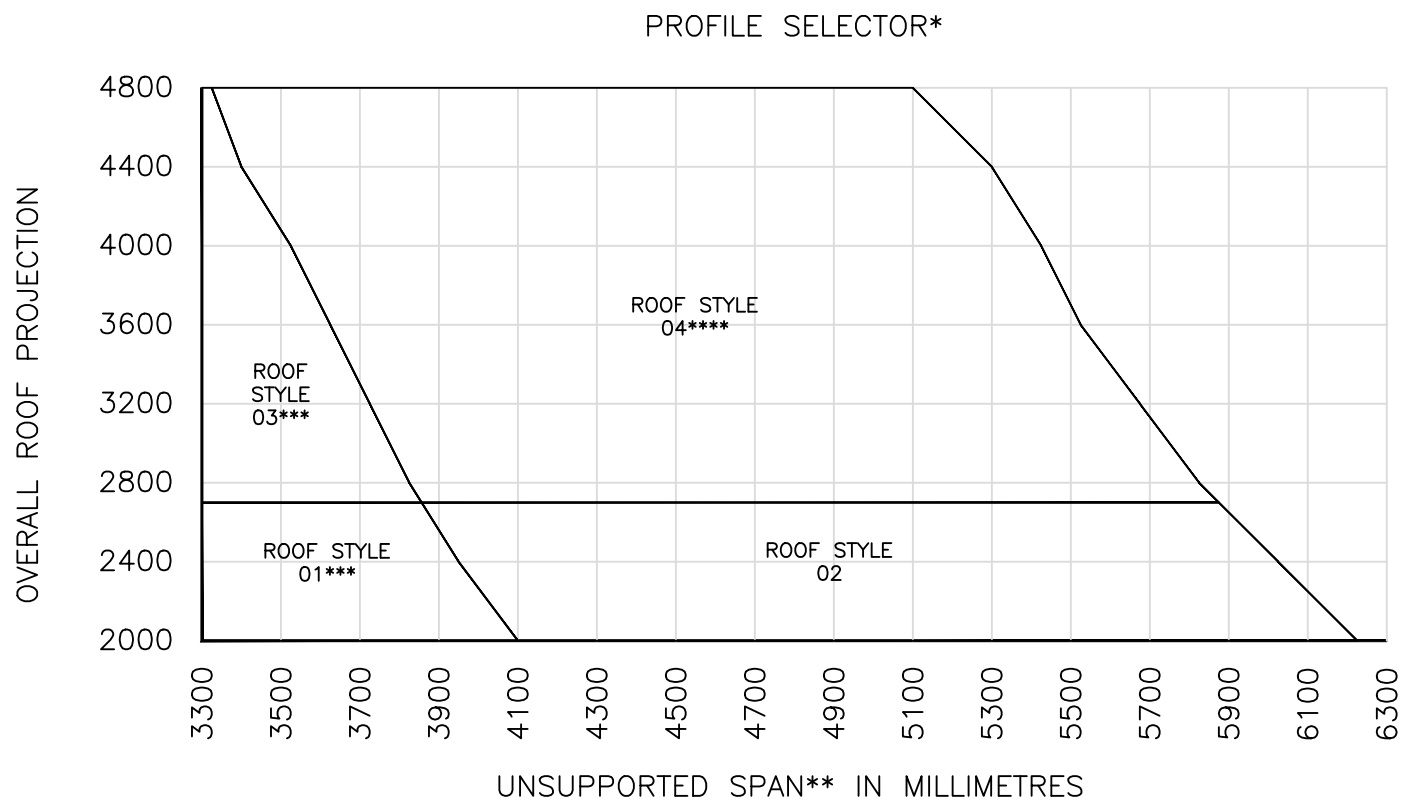




* All sizes based on 900mm rafter centres & 24mm Sealed Units. Different rafter centre requirements/glass specs may result in different profiles being needed. If in doubt, contact SunflexUK for more information.



** Refers to the largest opening within the system, not overall roof length eg. a 6000mm long roof with an OXXO sliding door could have a maximum unsupported span of 3000mm






***Ringbeam NOT Suitable for use over Triple Track systems.




**** Maximum Roof Pitch of 30°




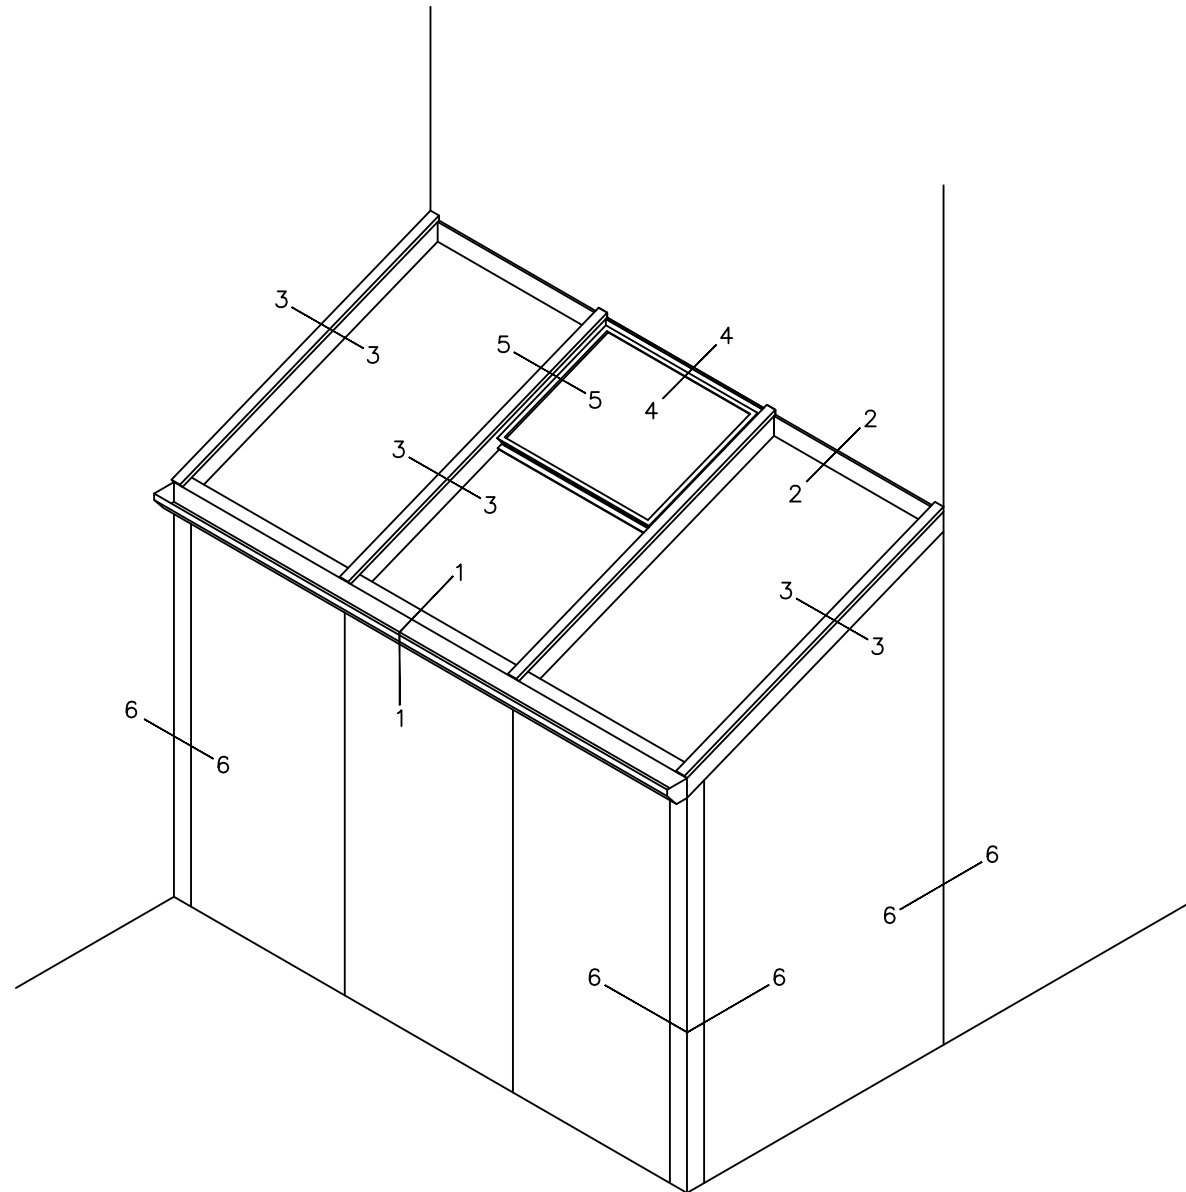


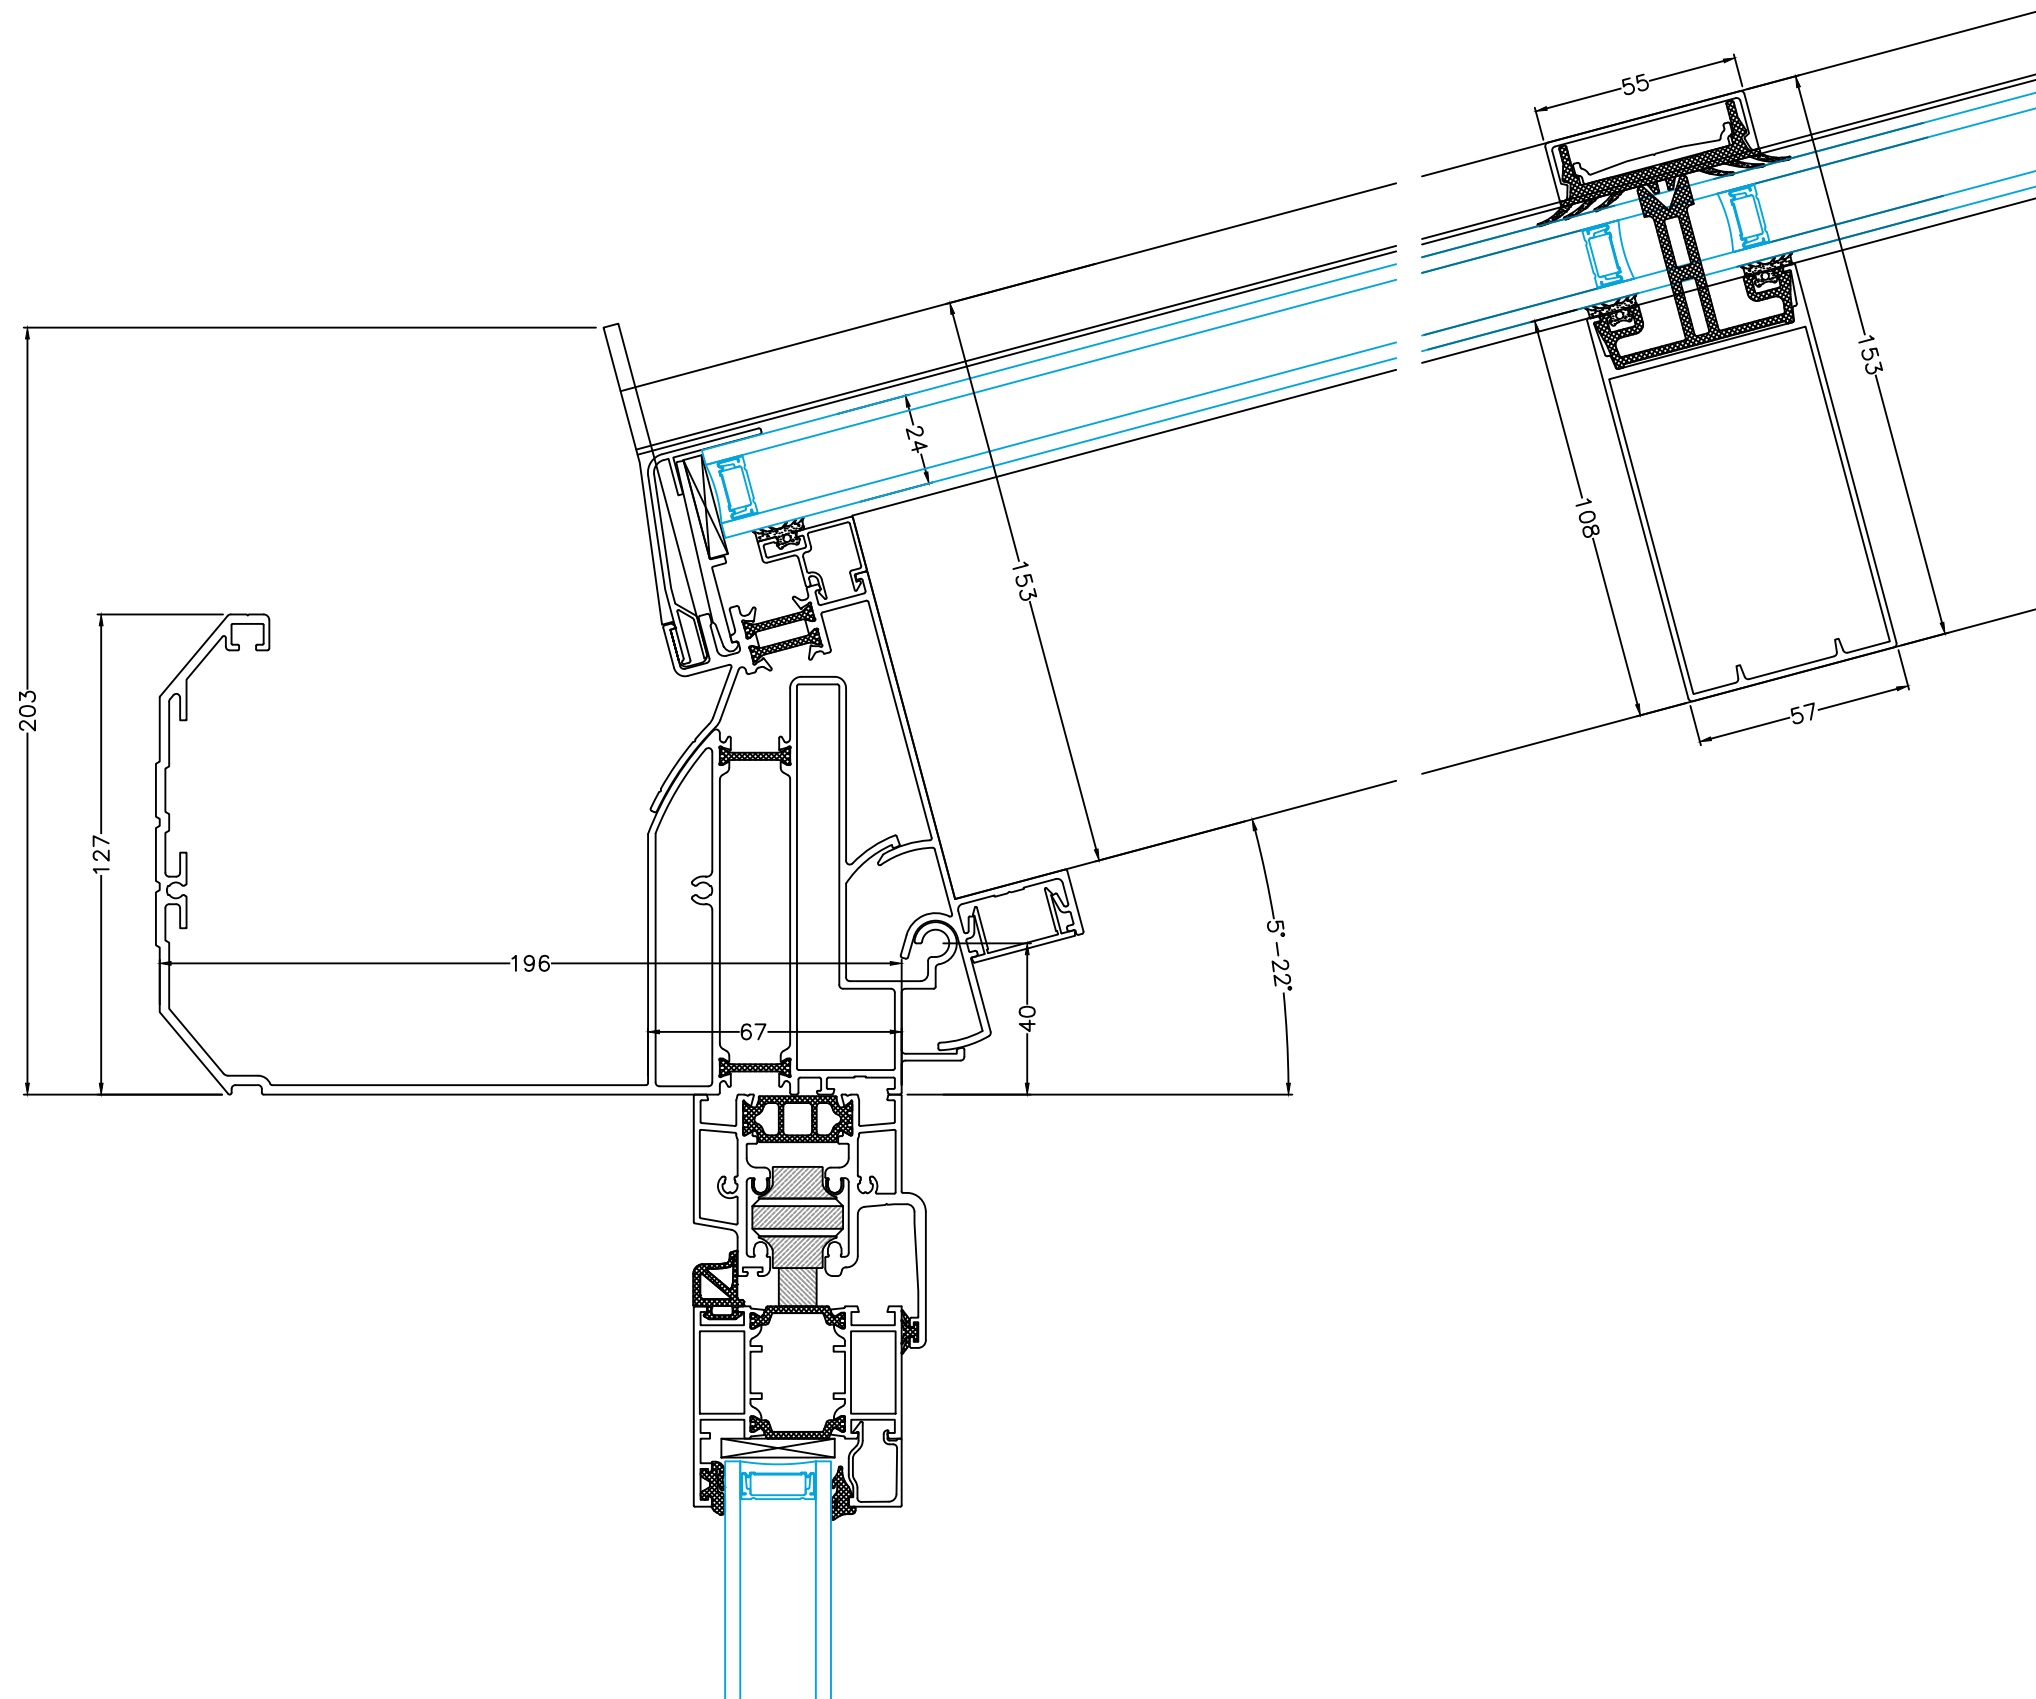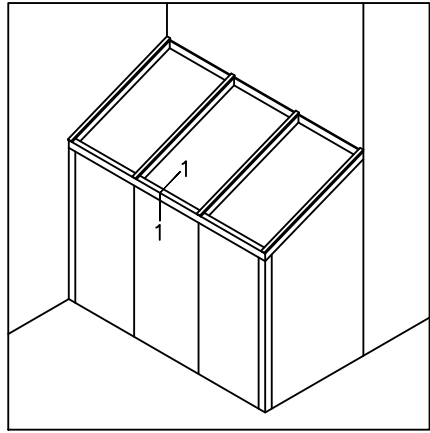

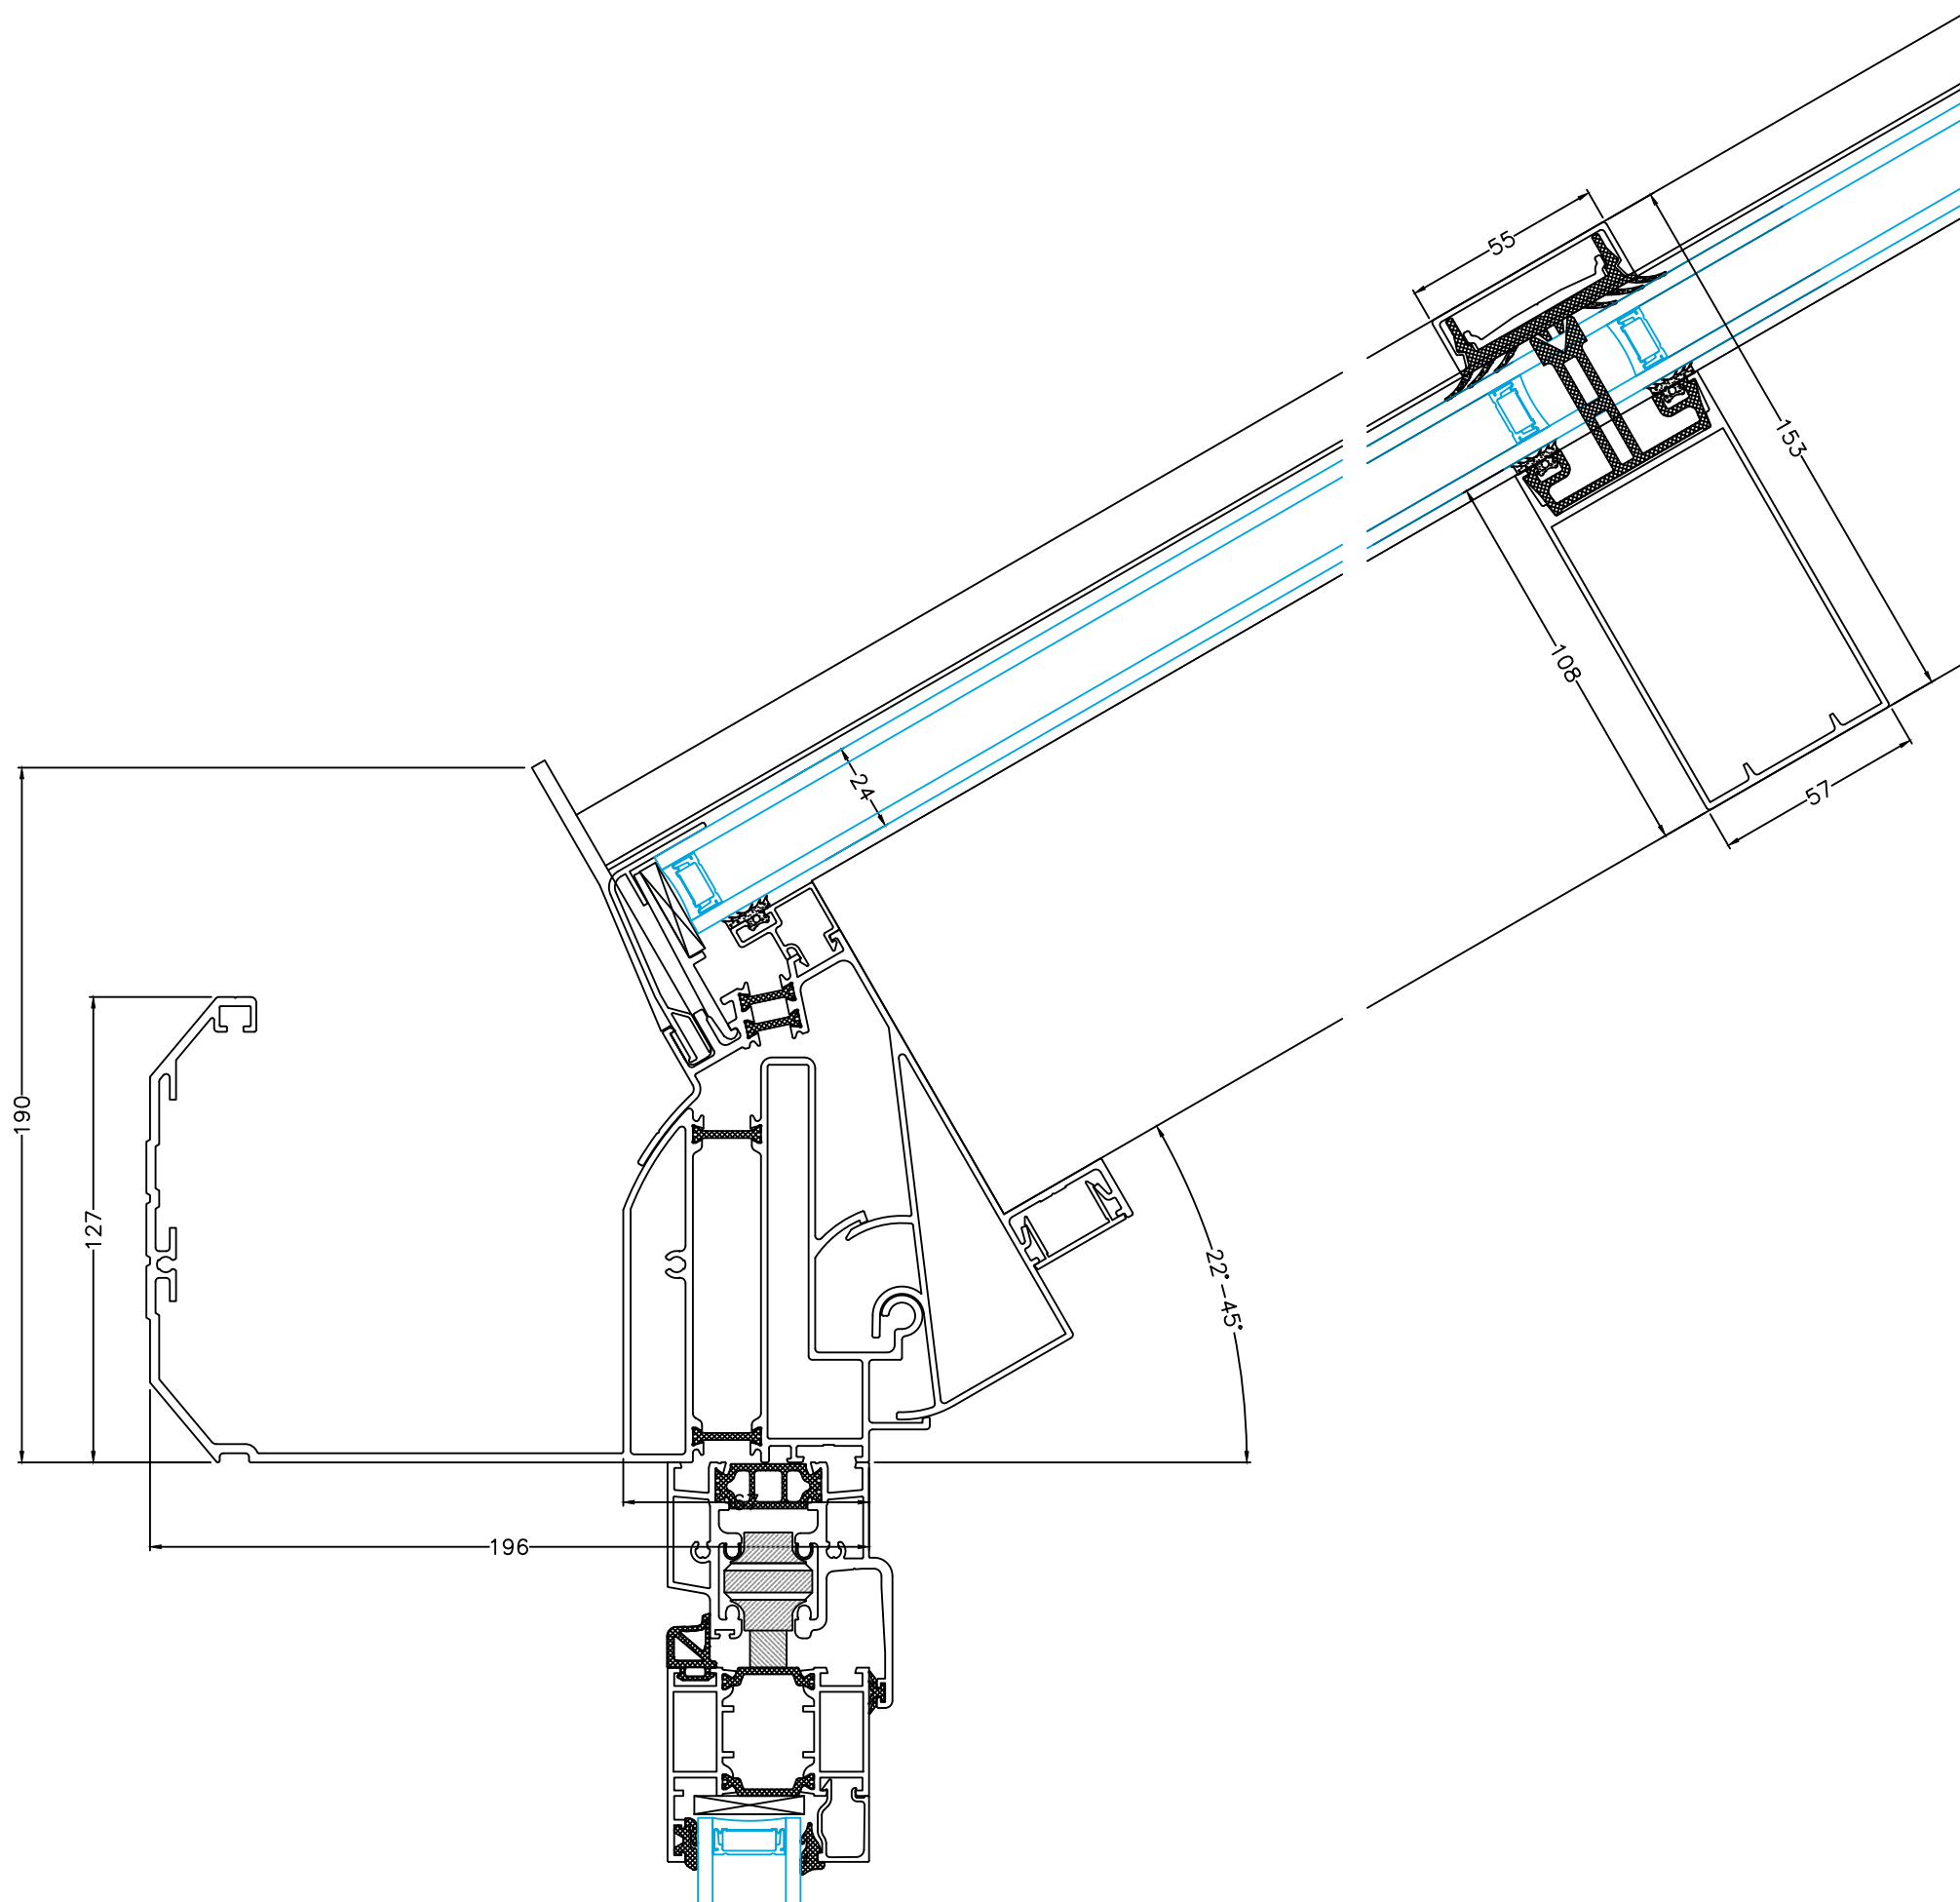
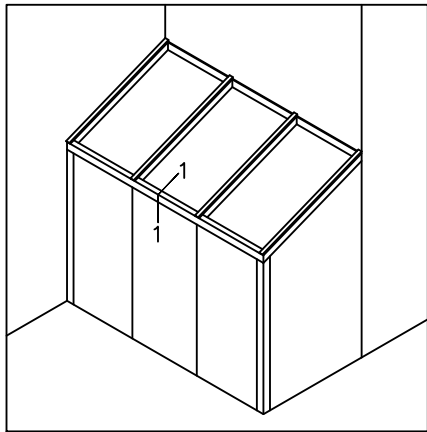


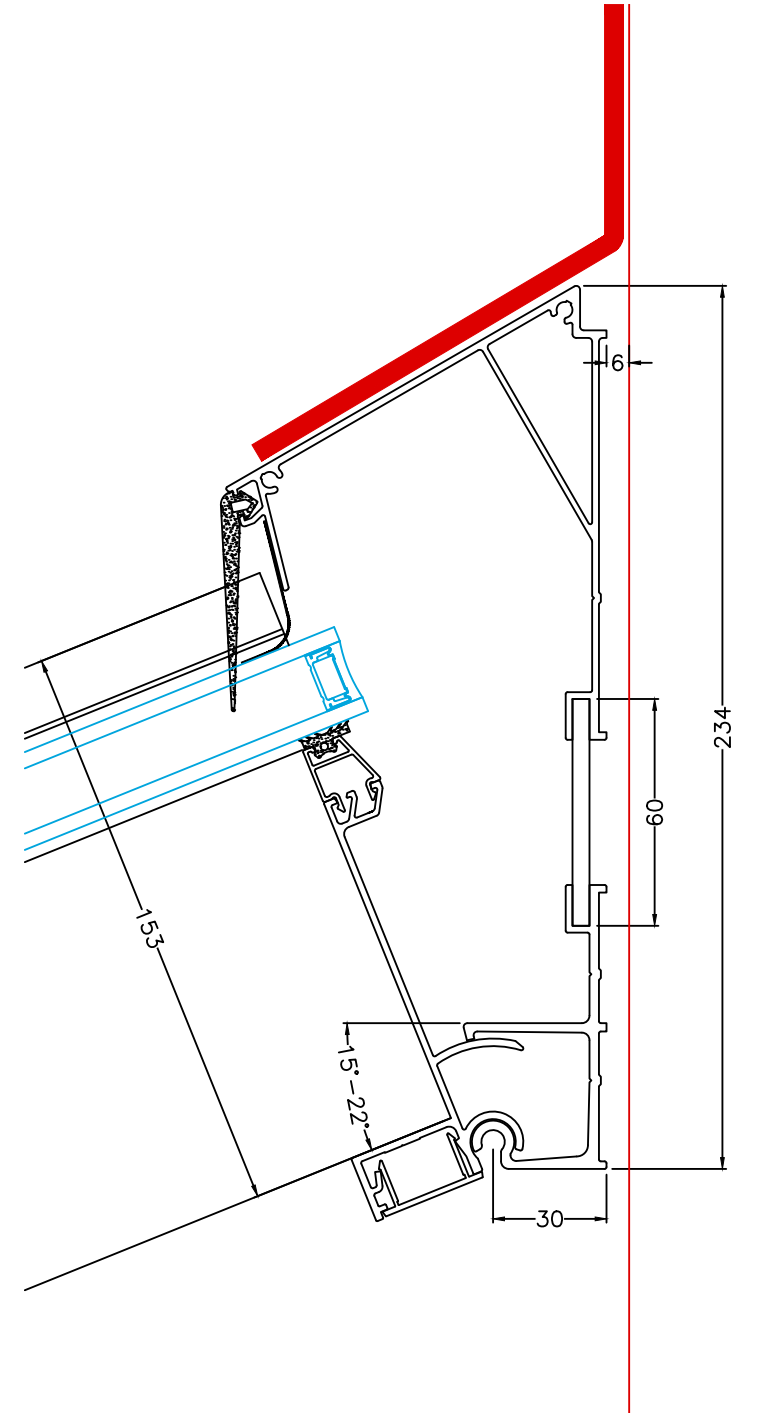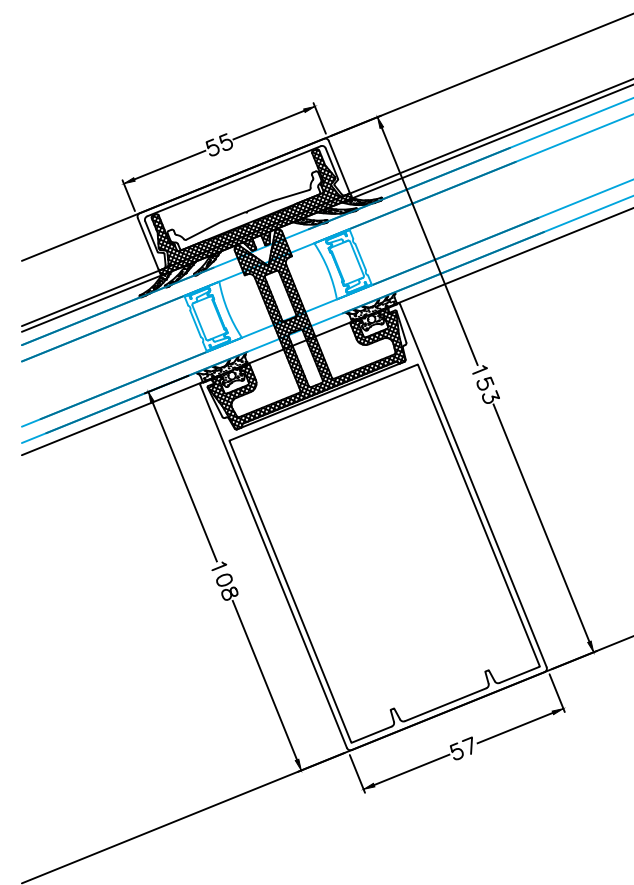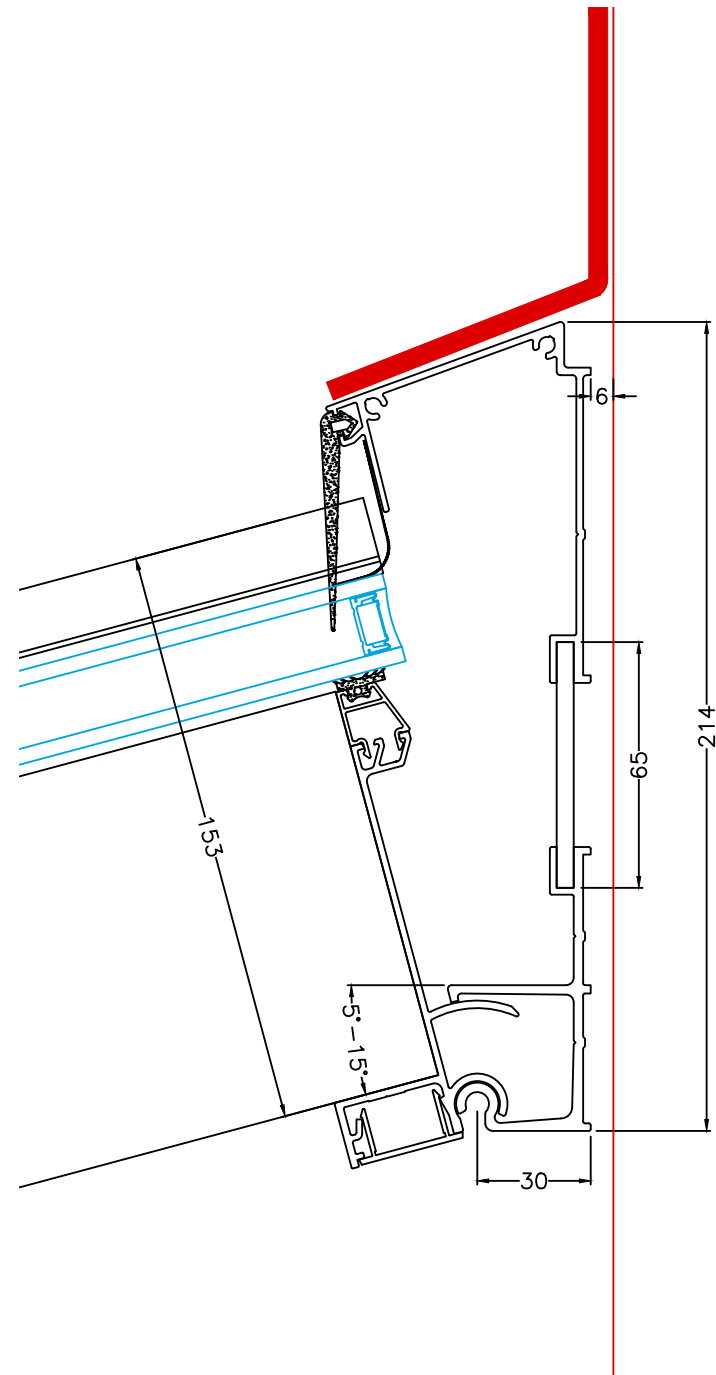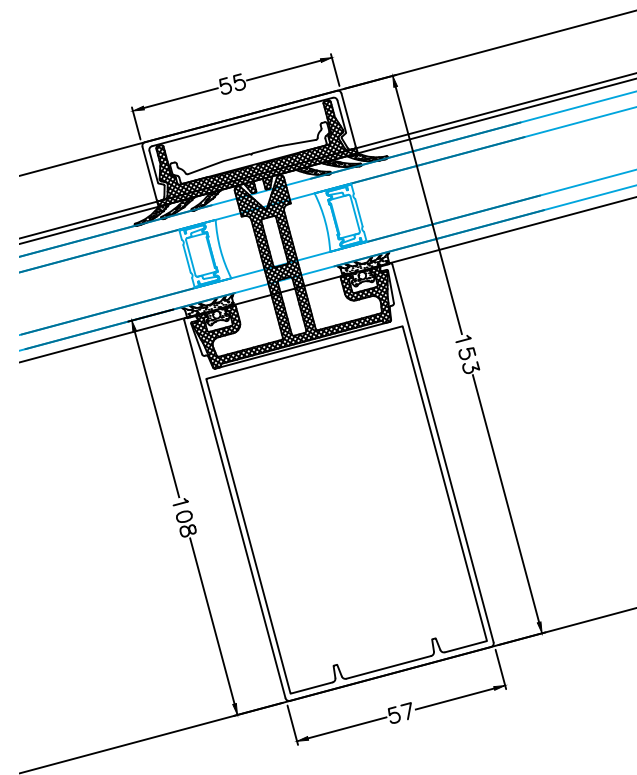
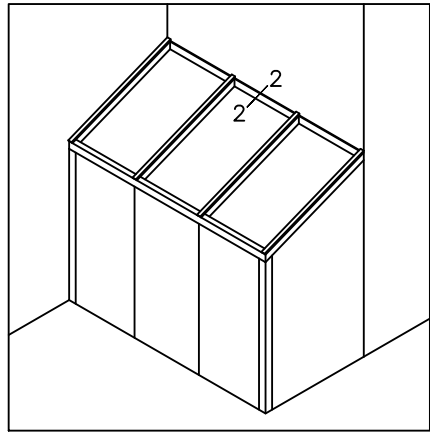




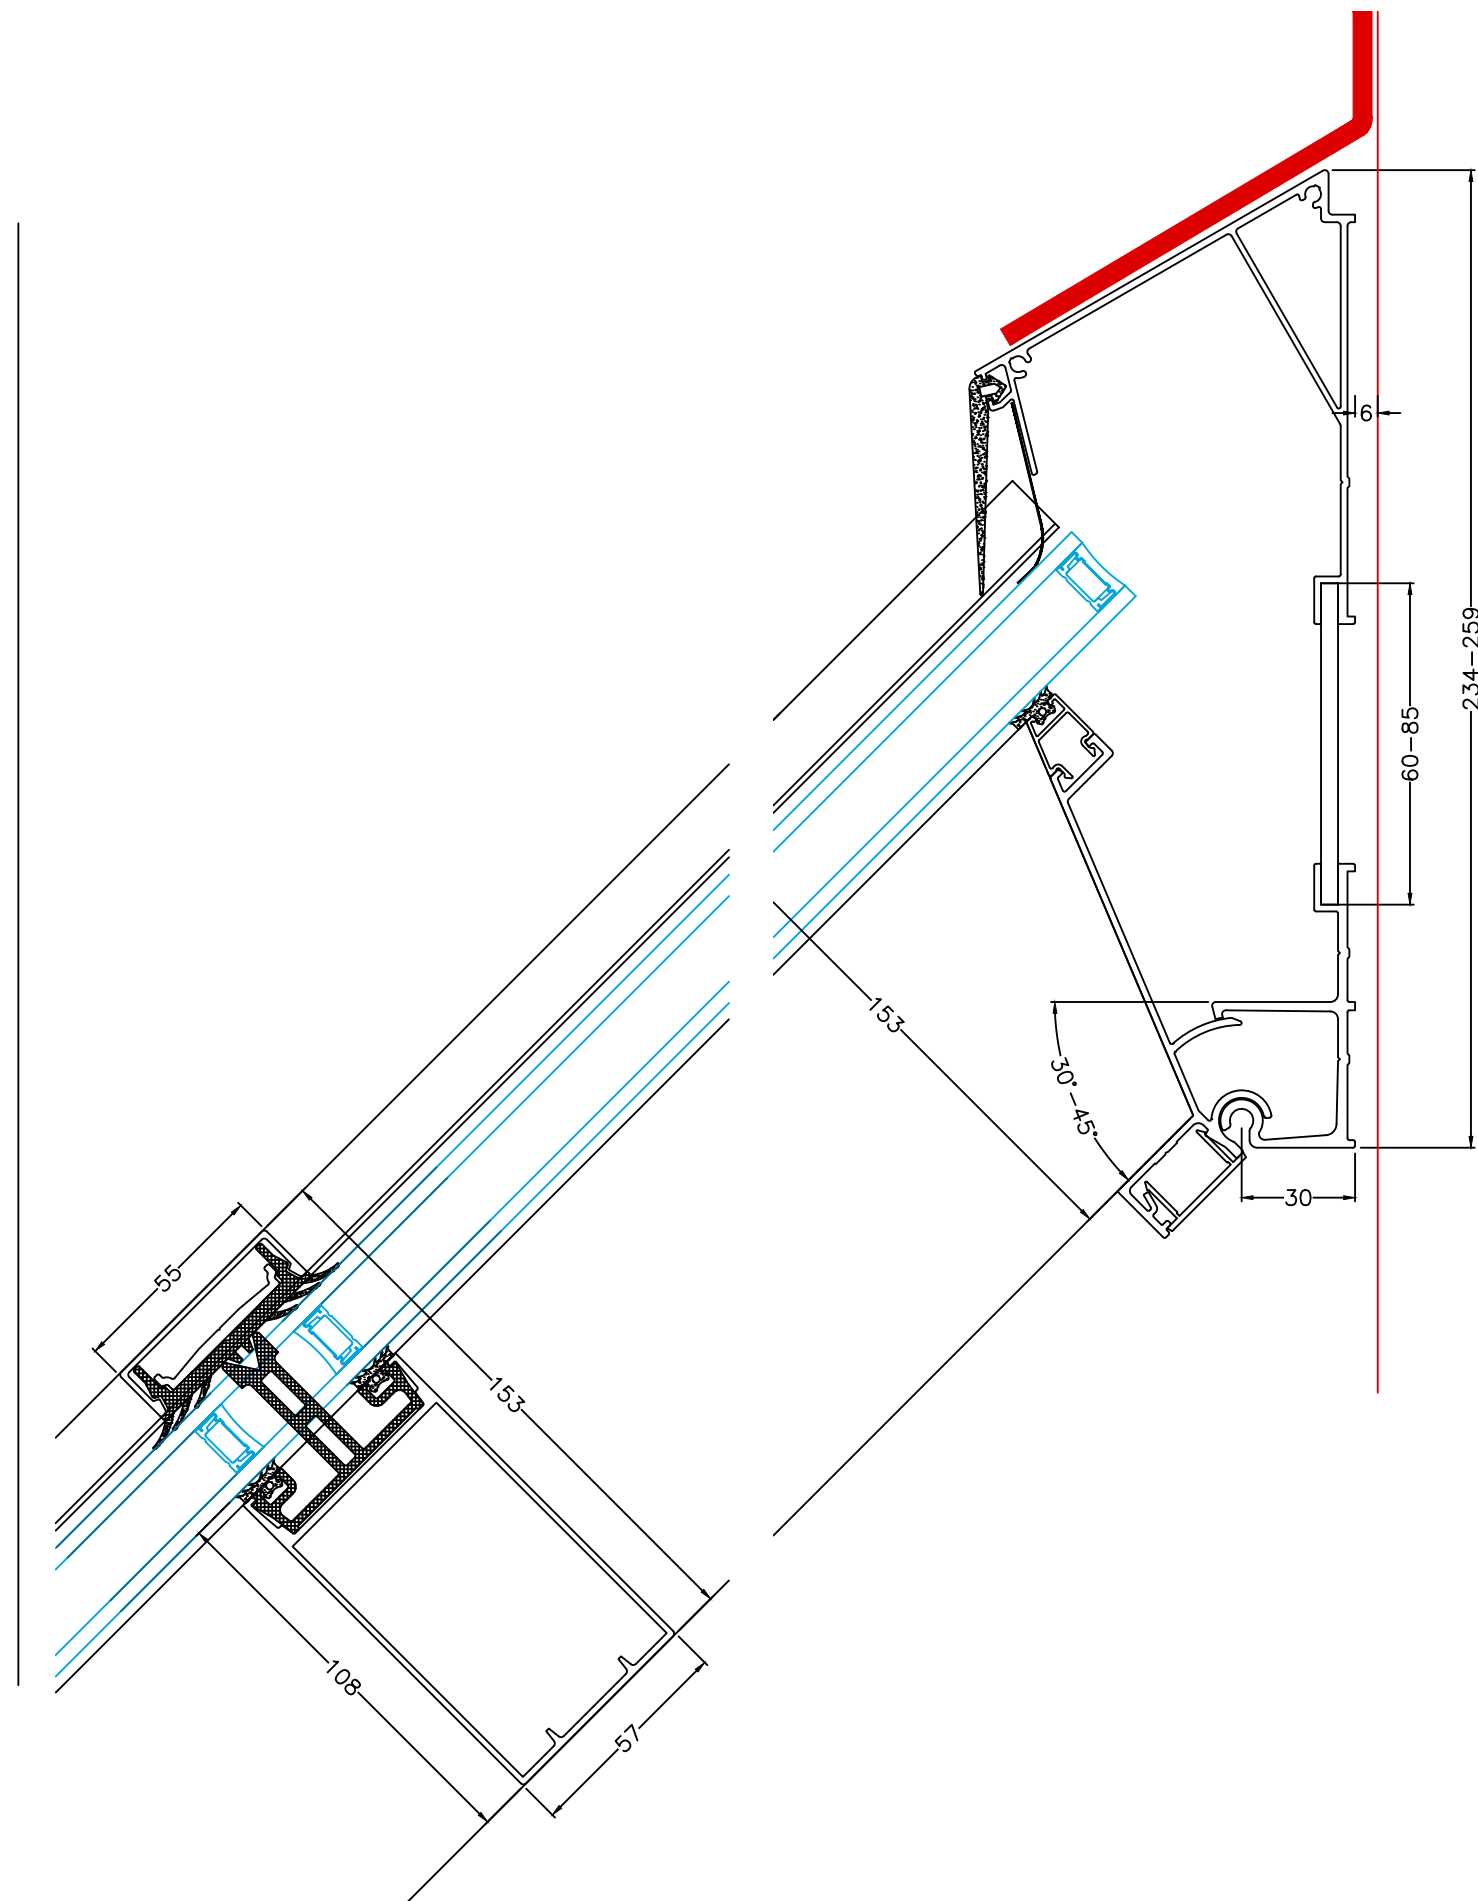
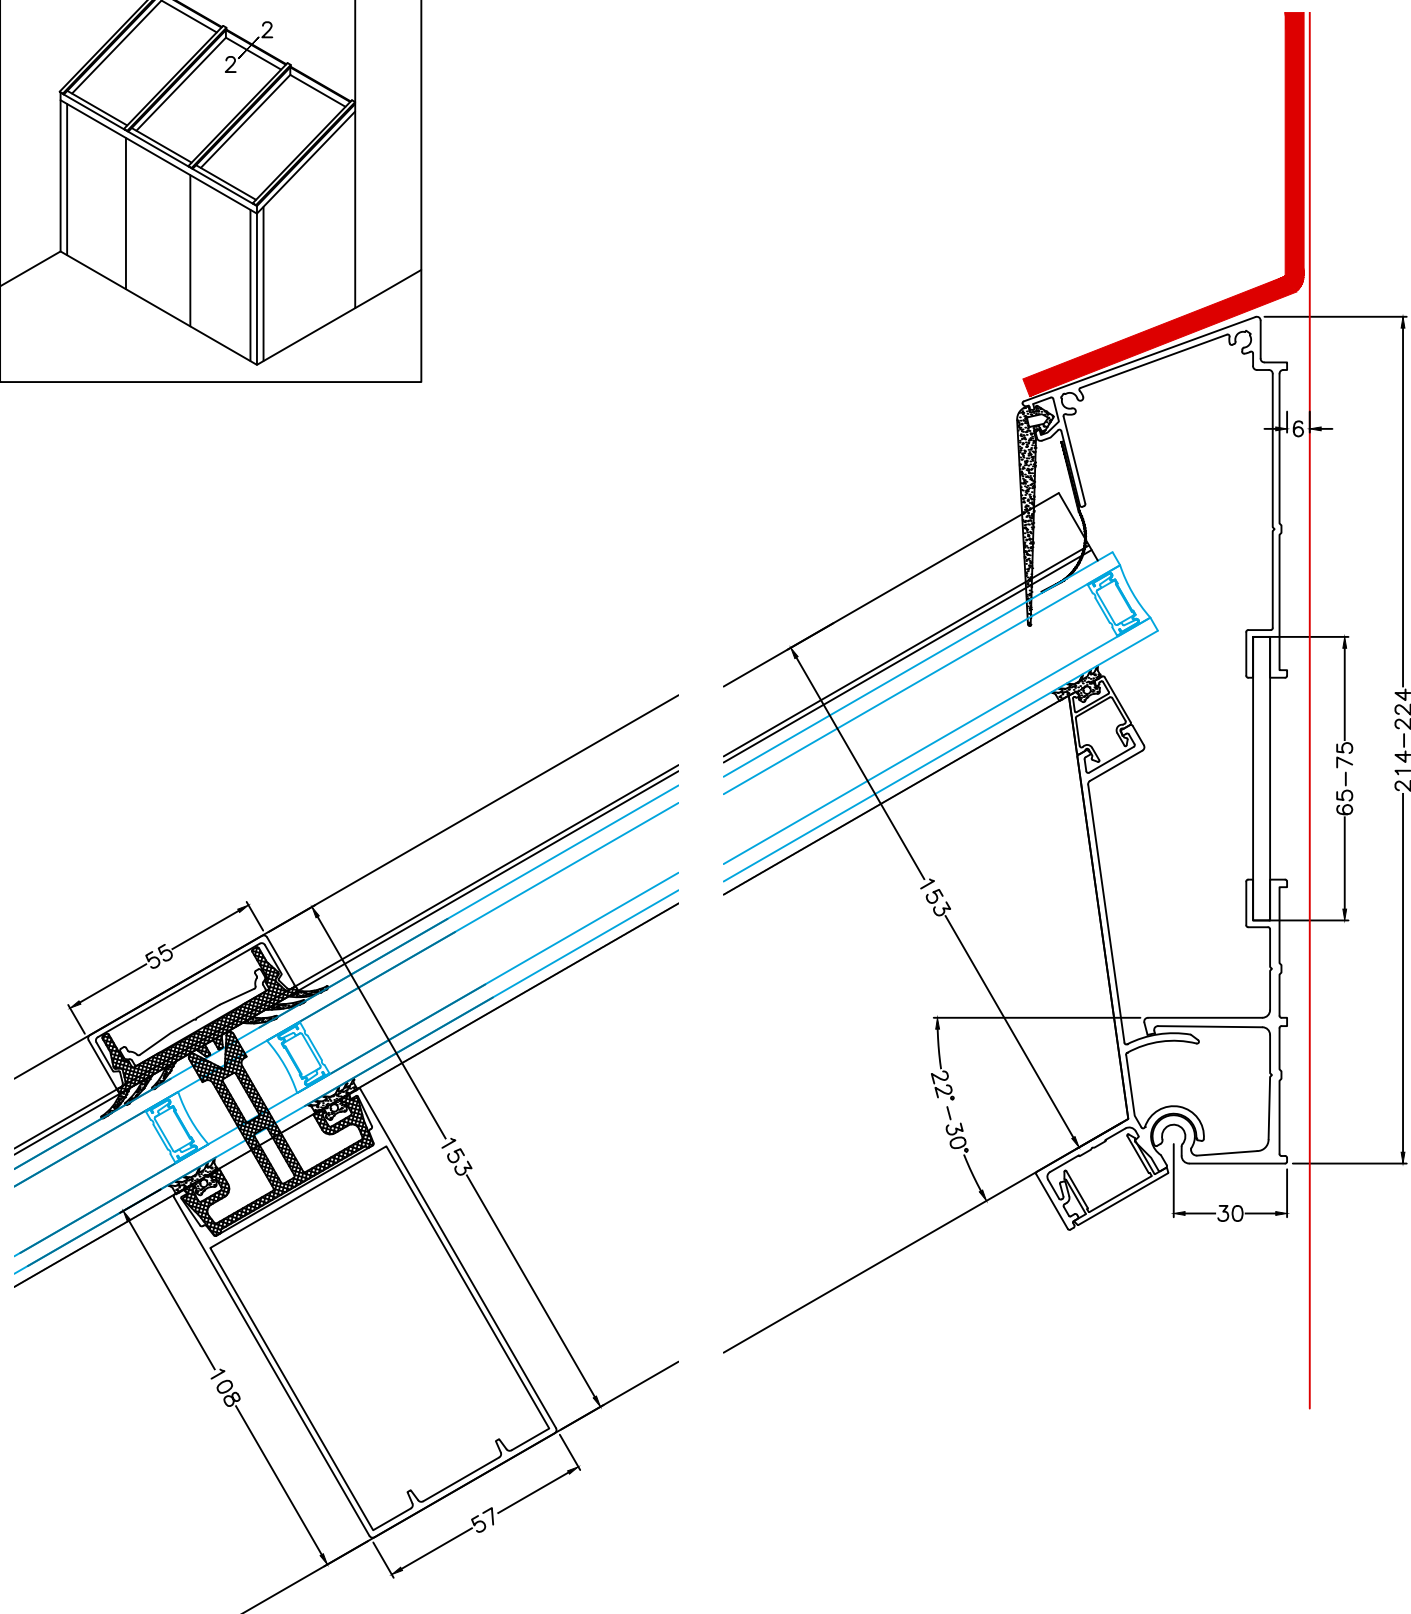
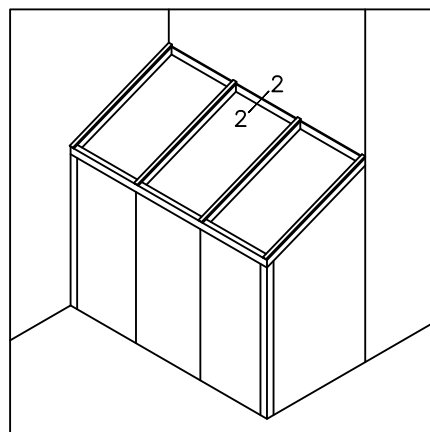



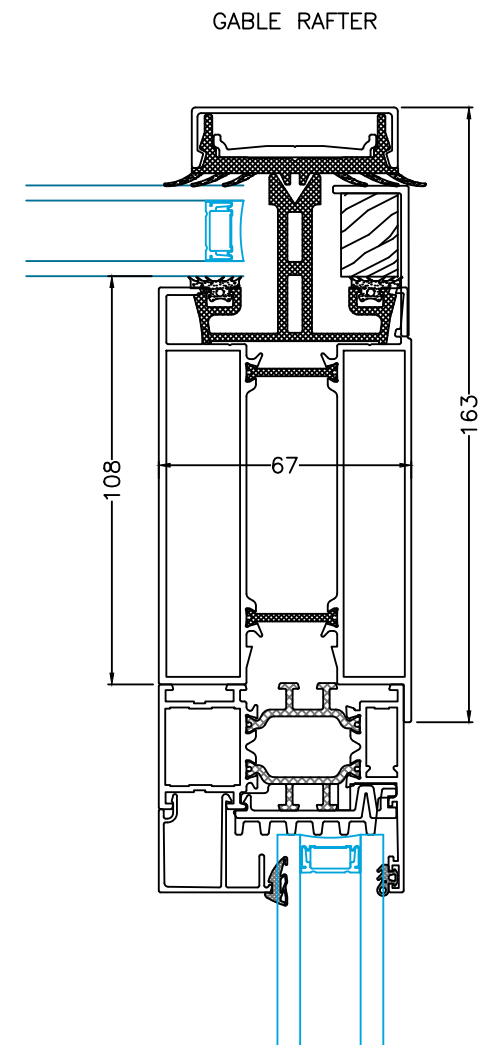
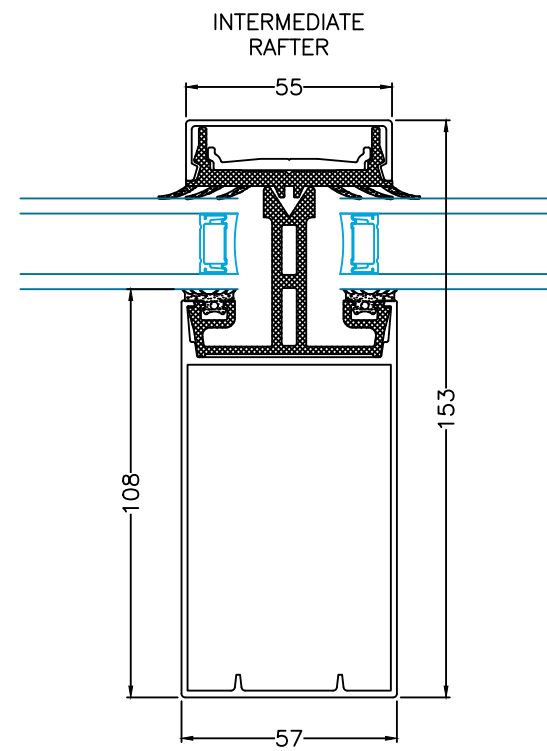
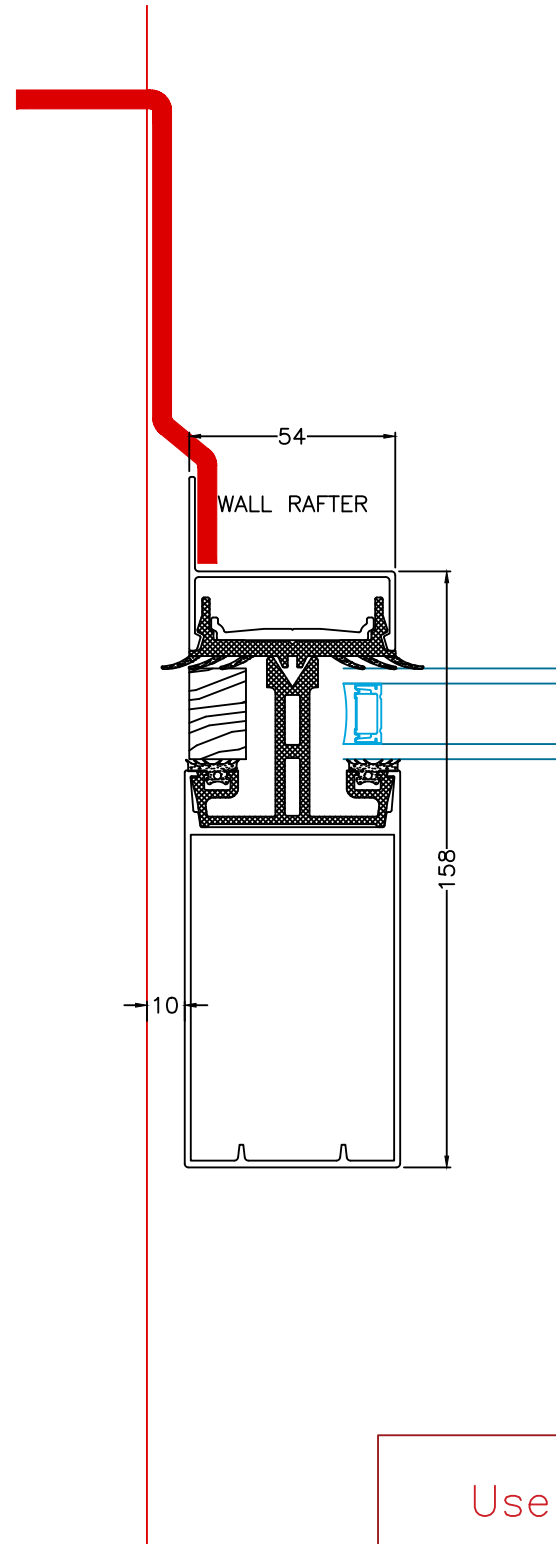
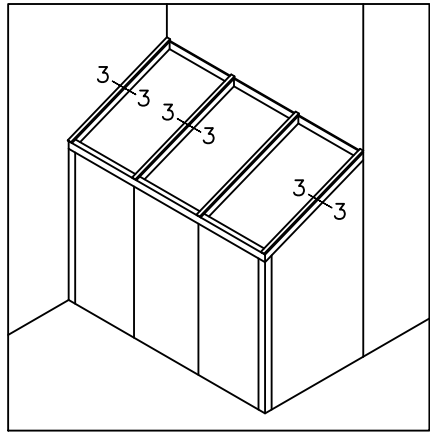




Use large gasket when
using Roof Vent or
muntin bar

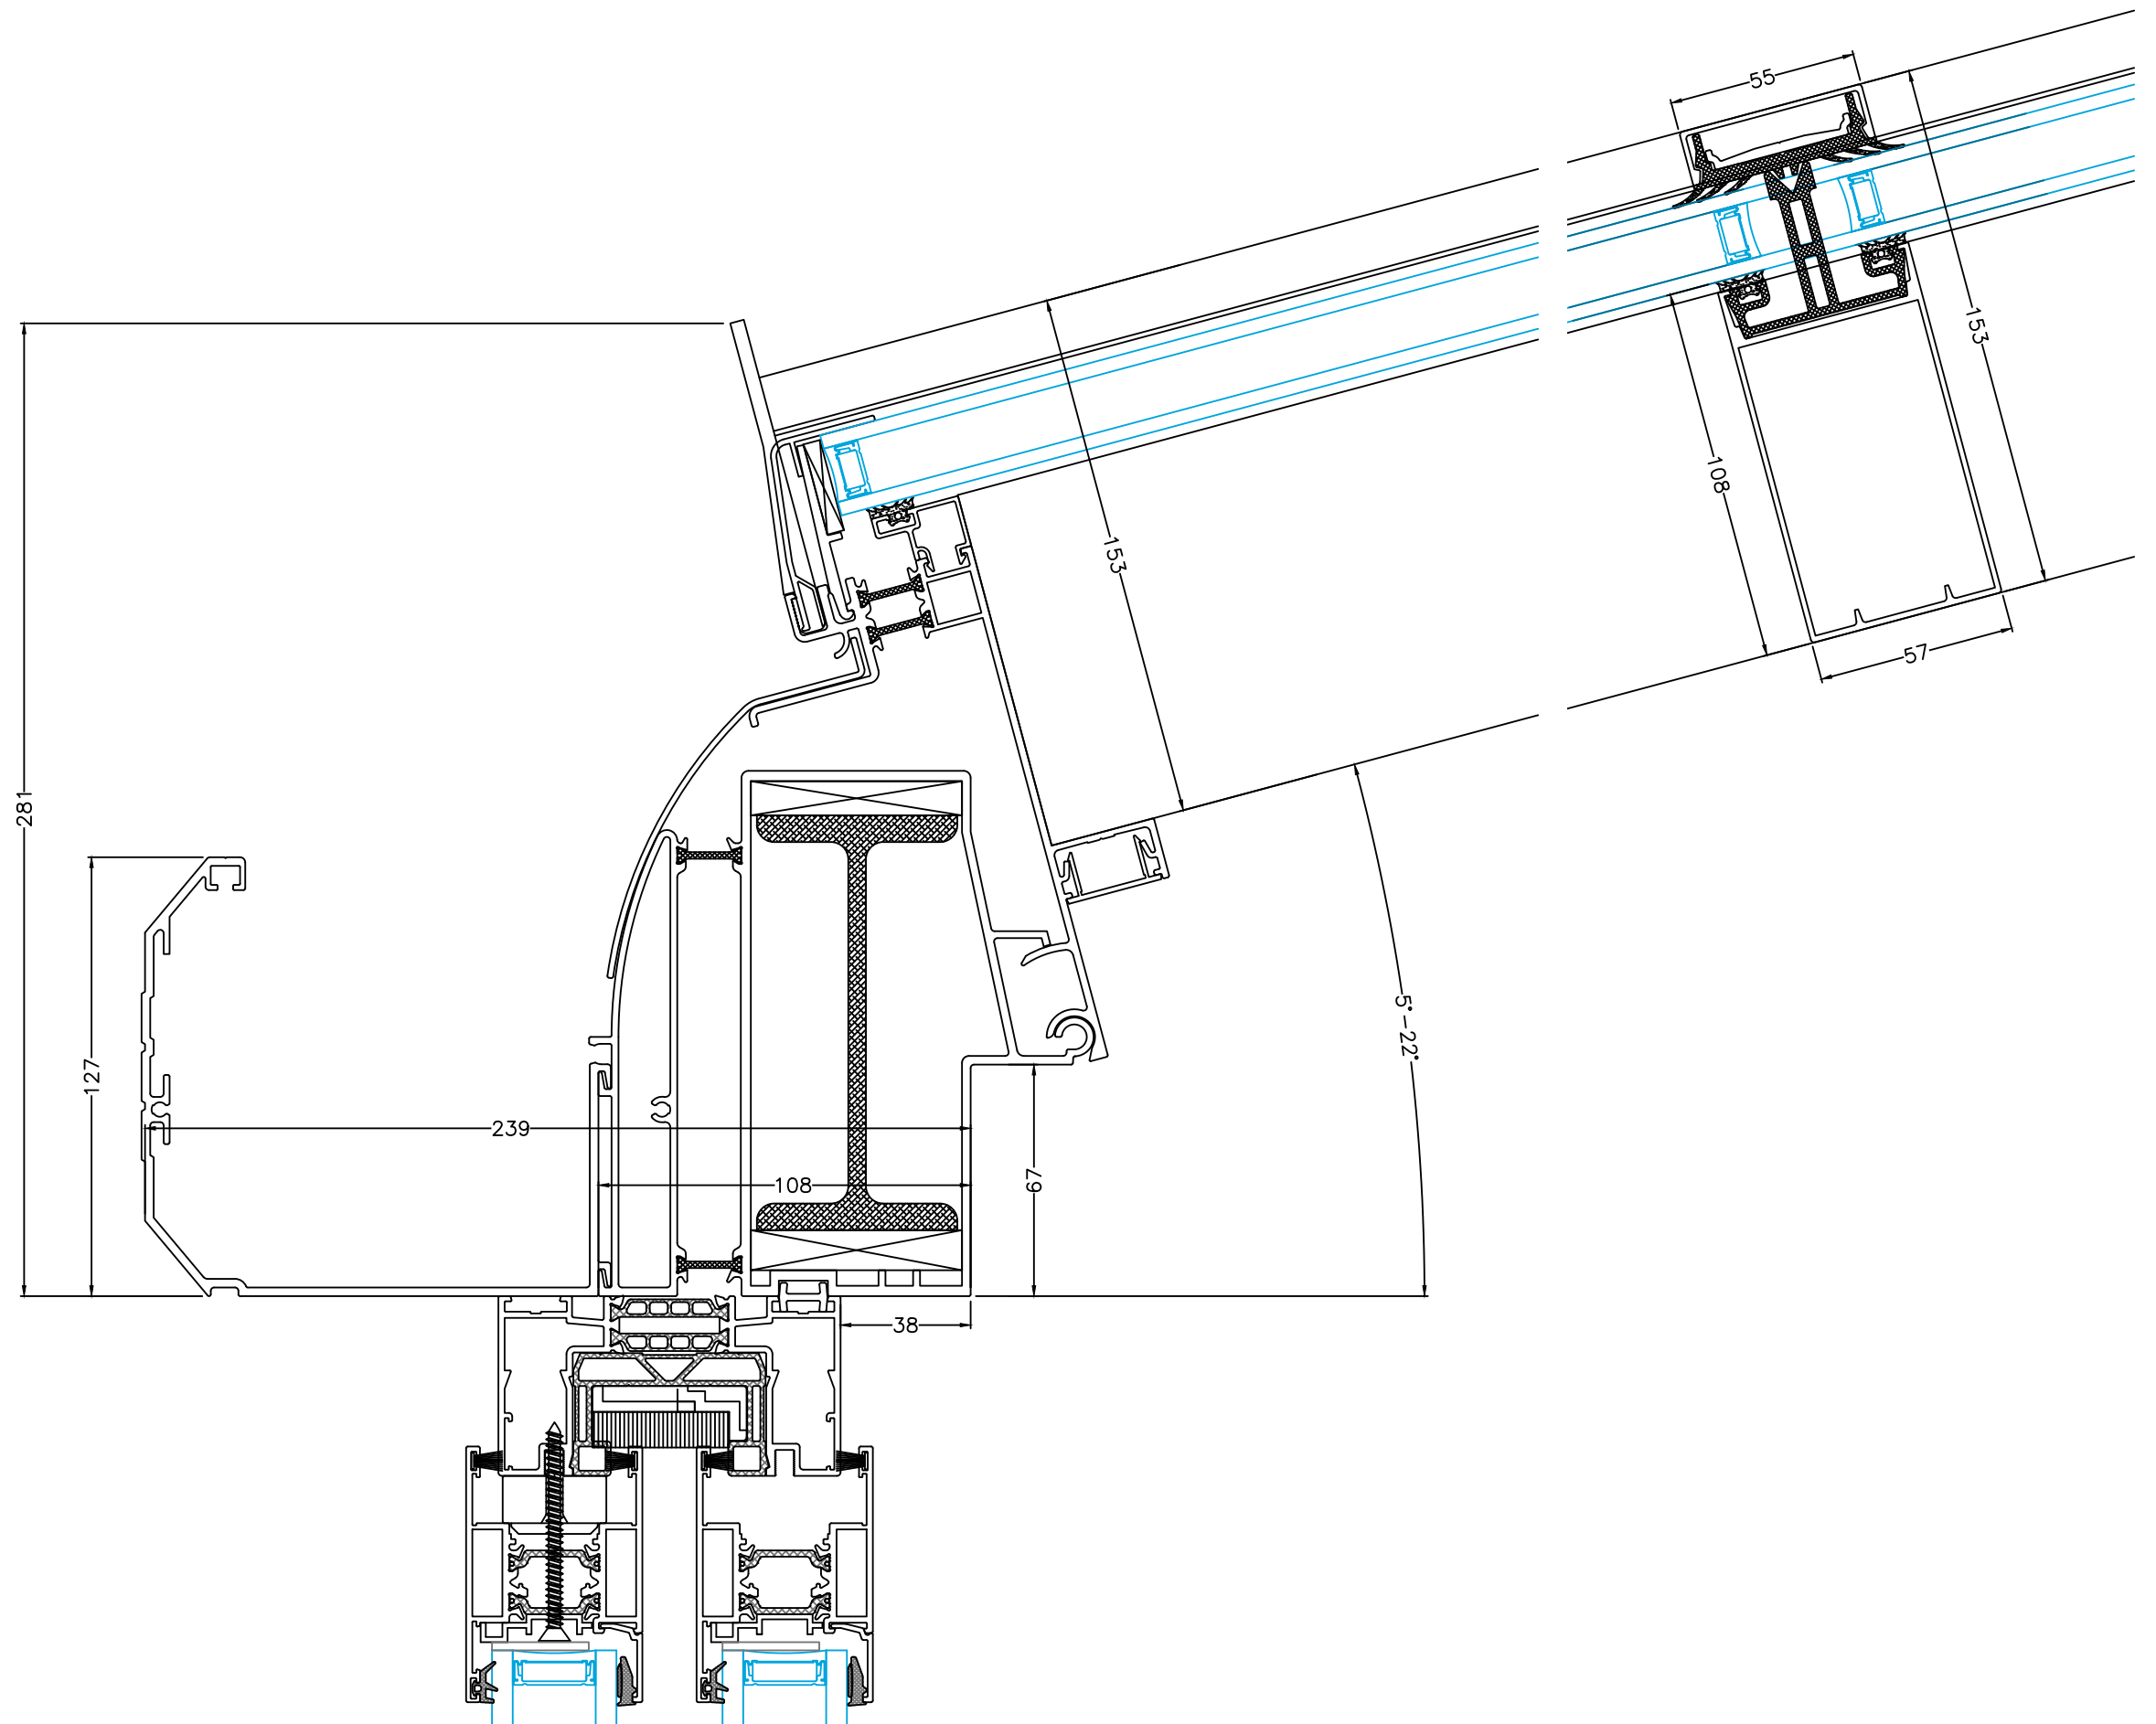
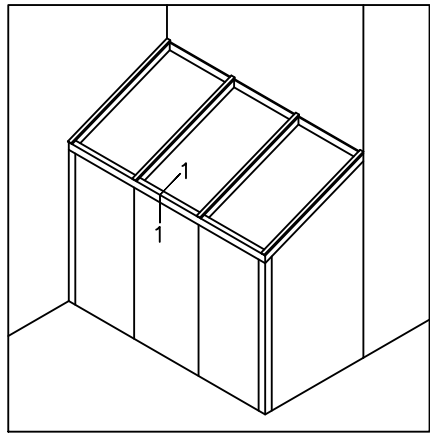


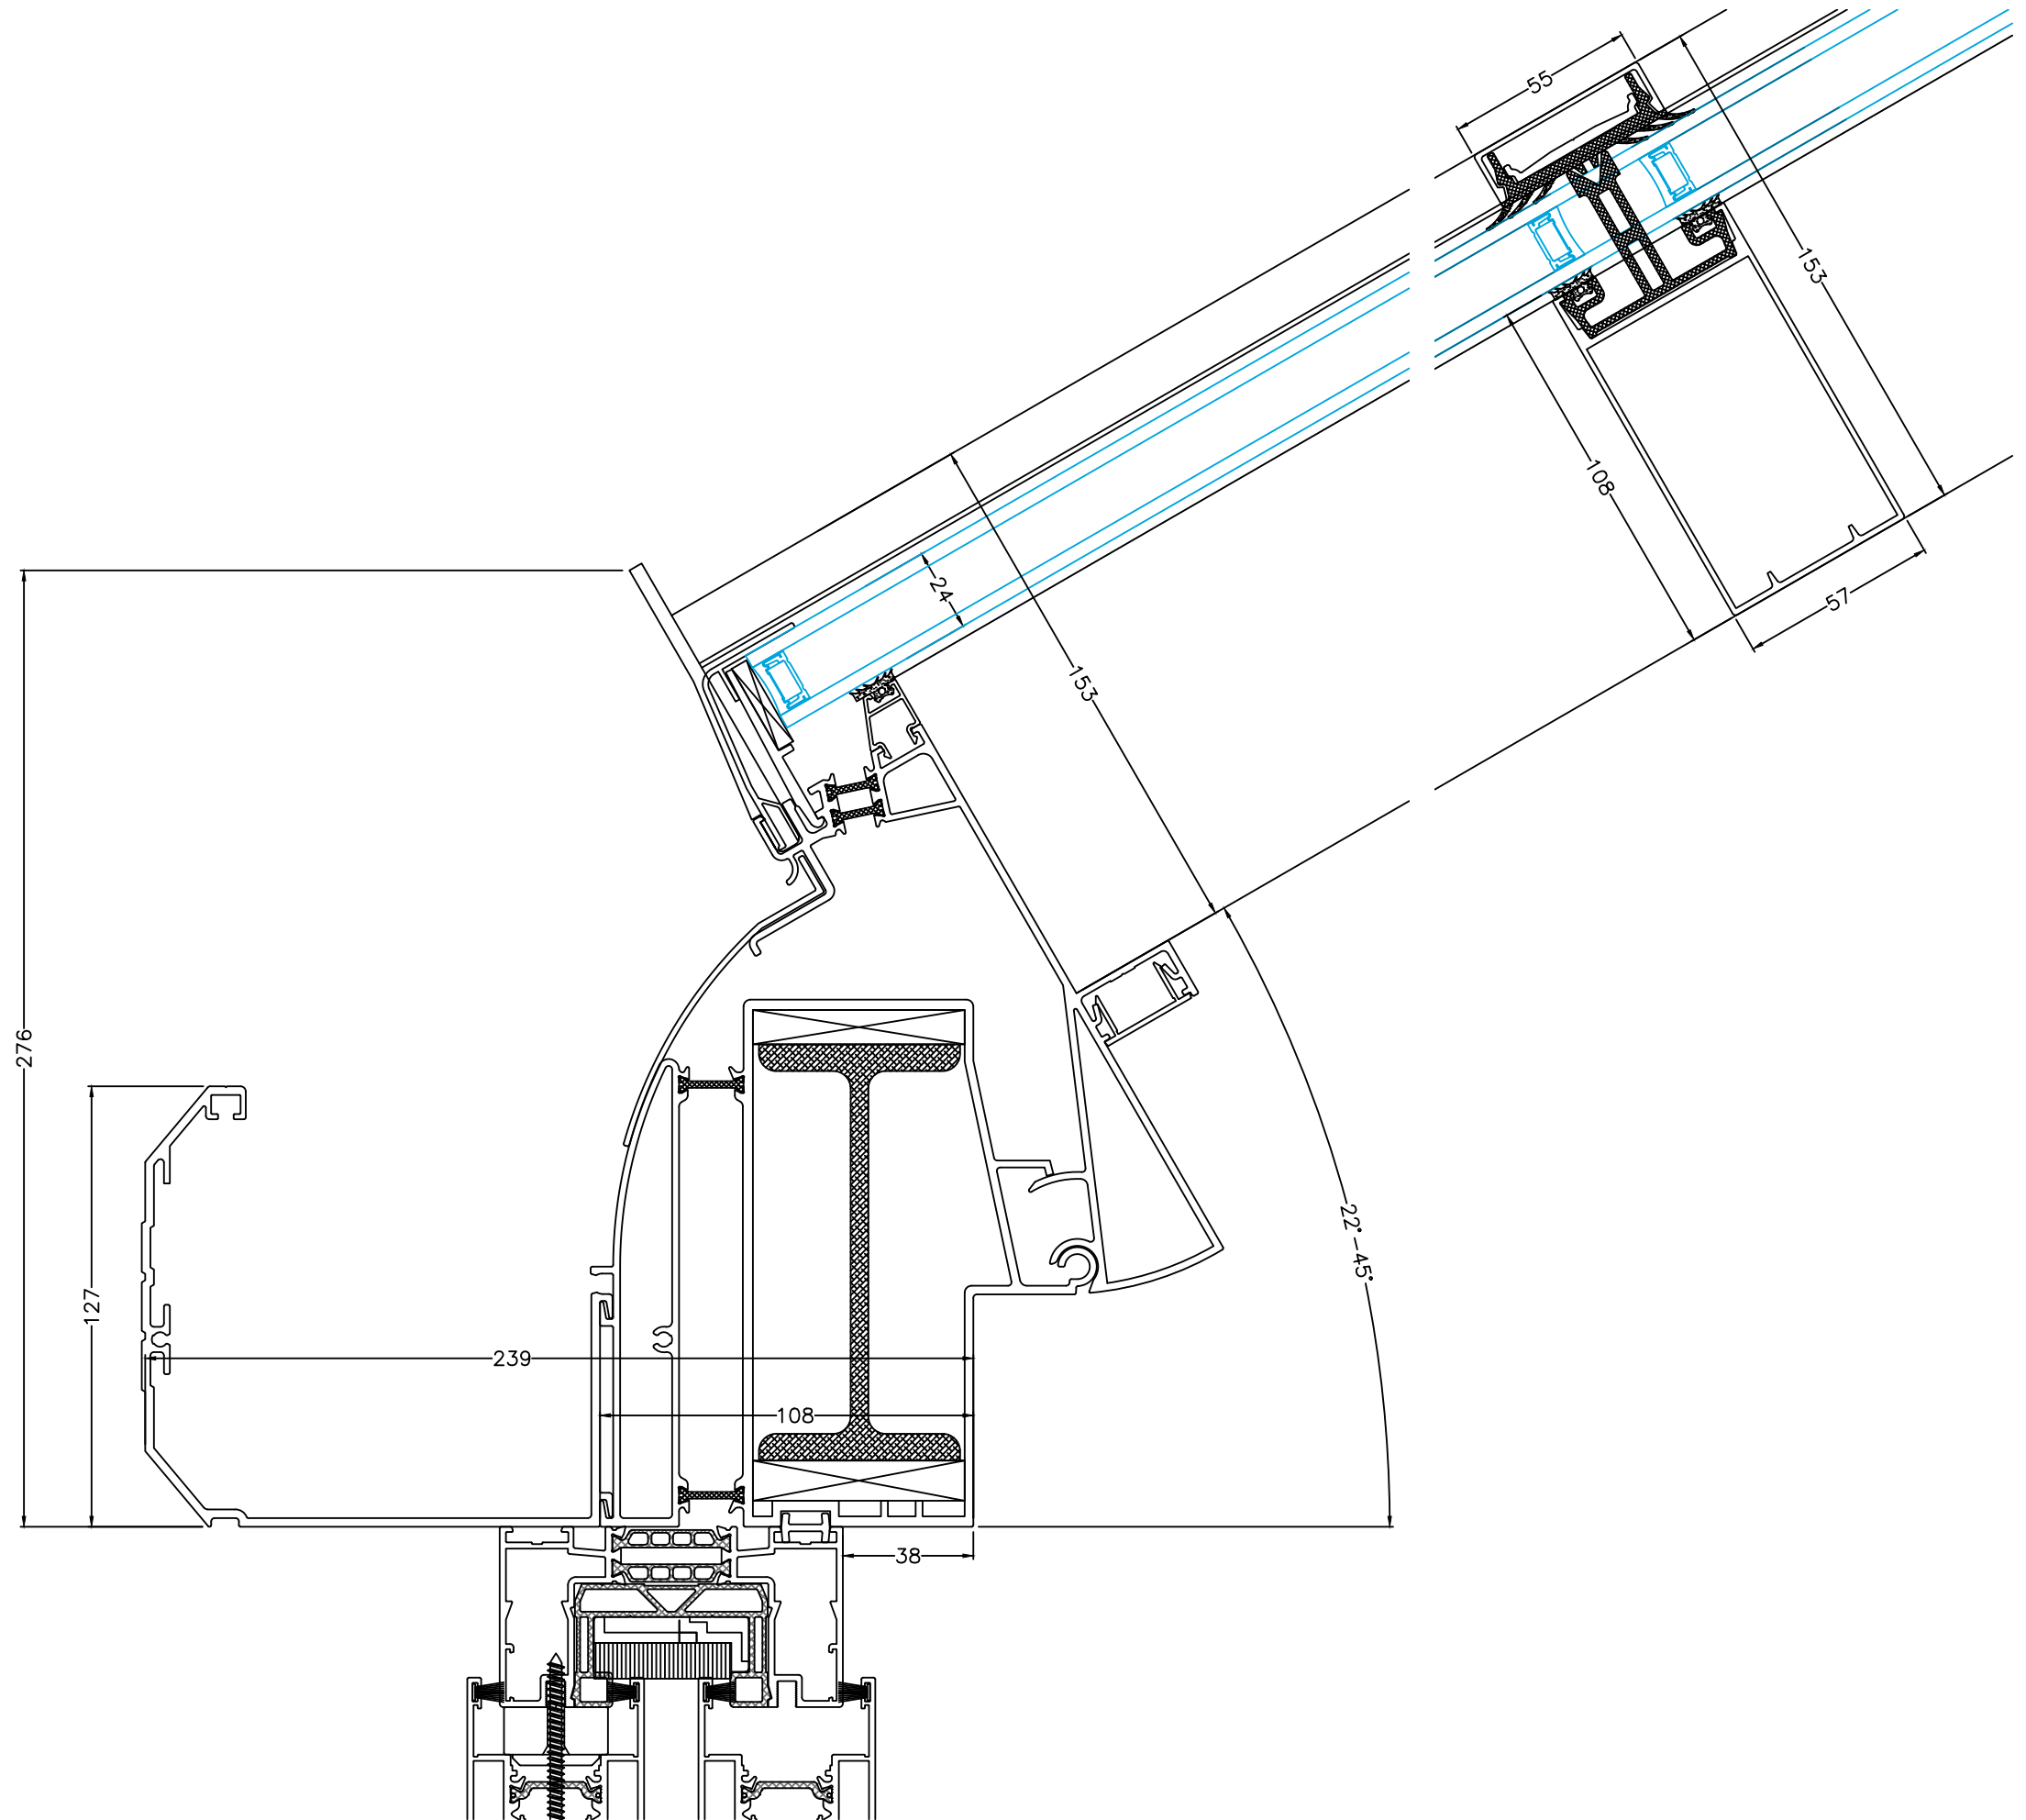
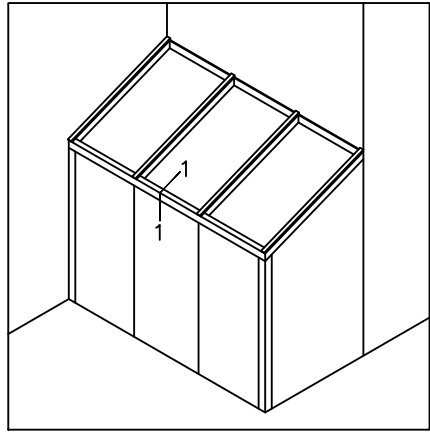


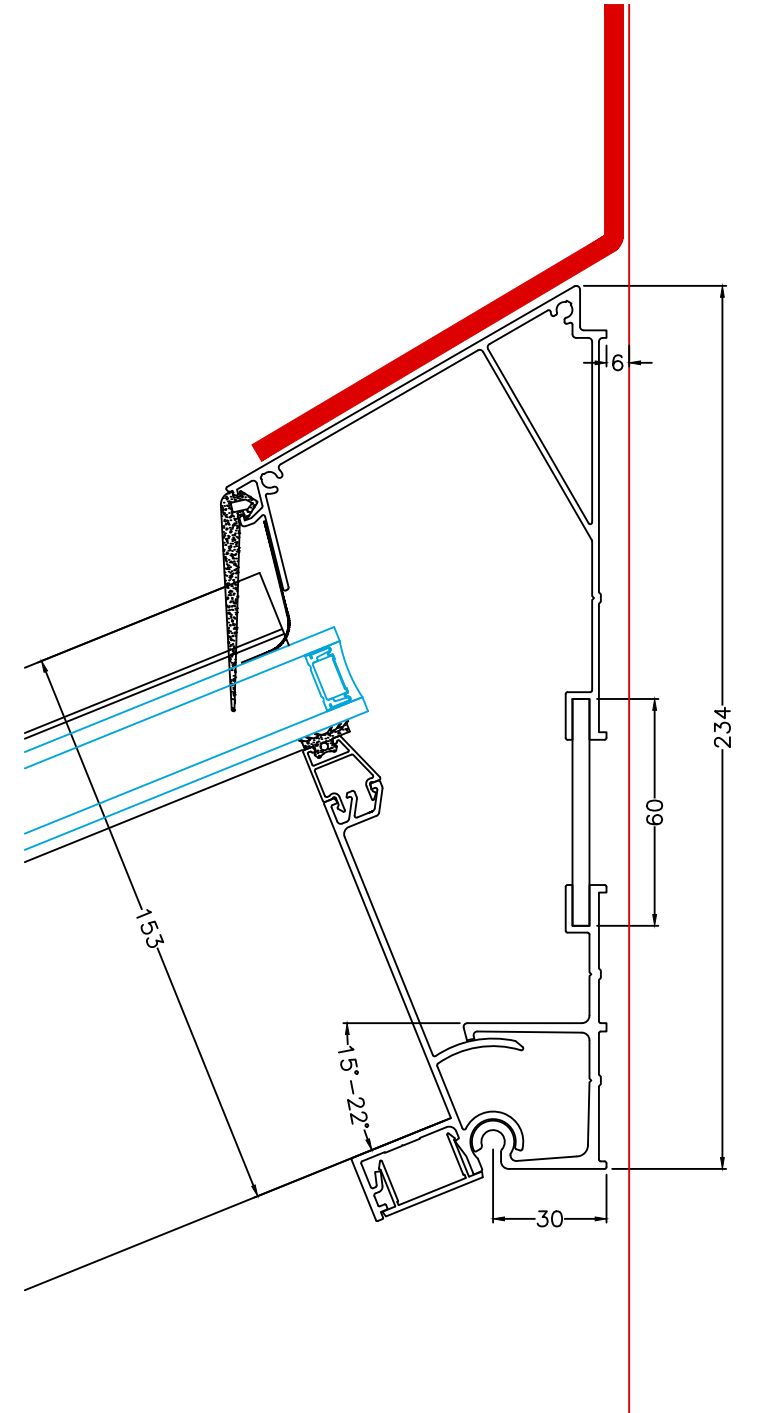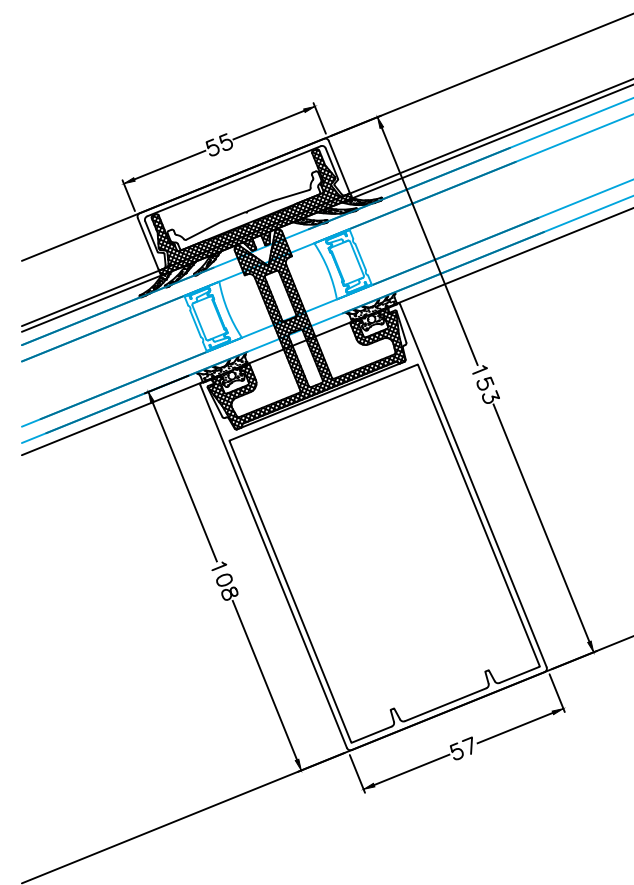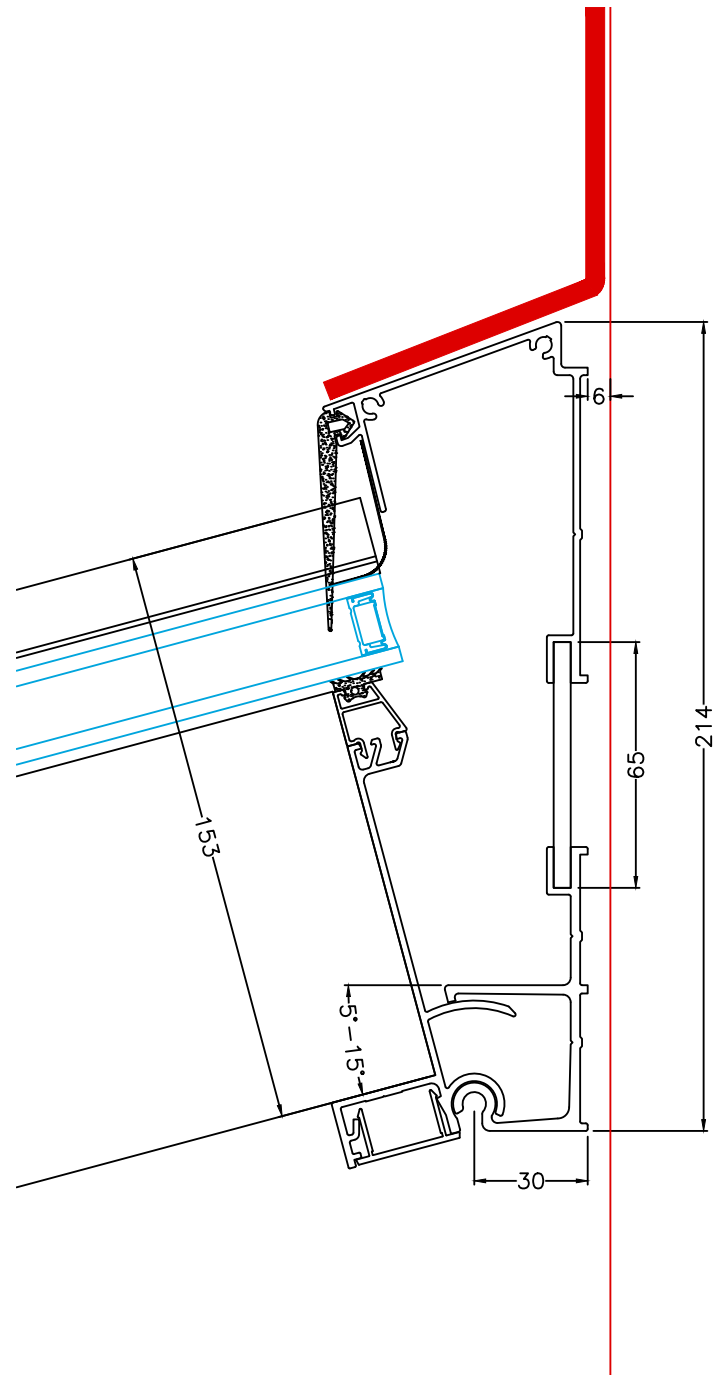
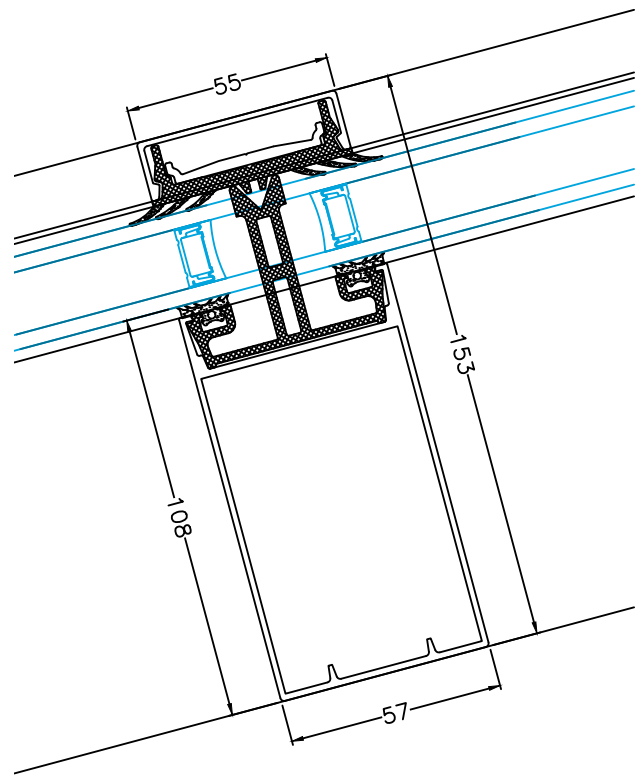
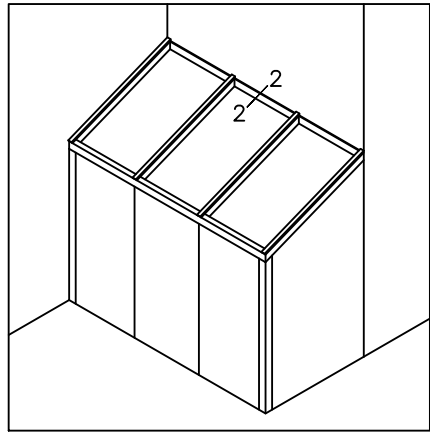


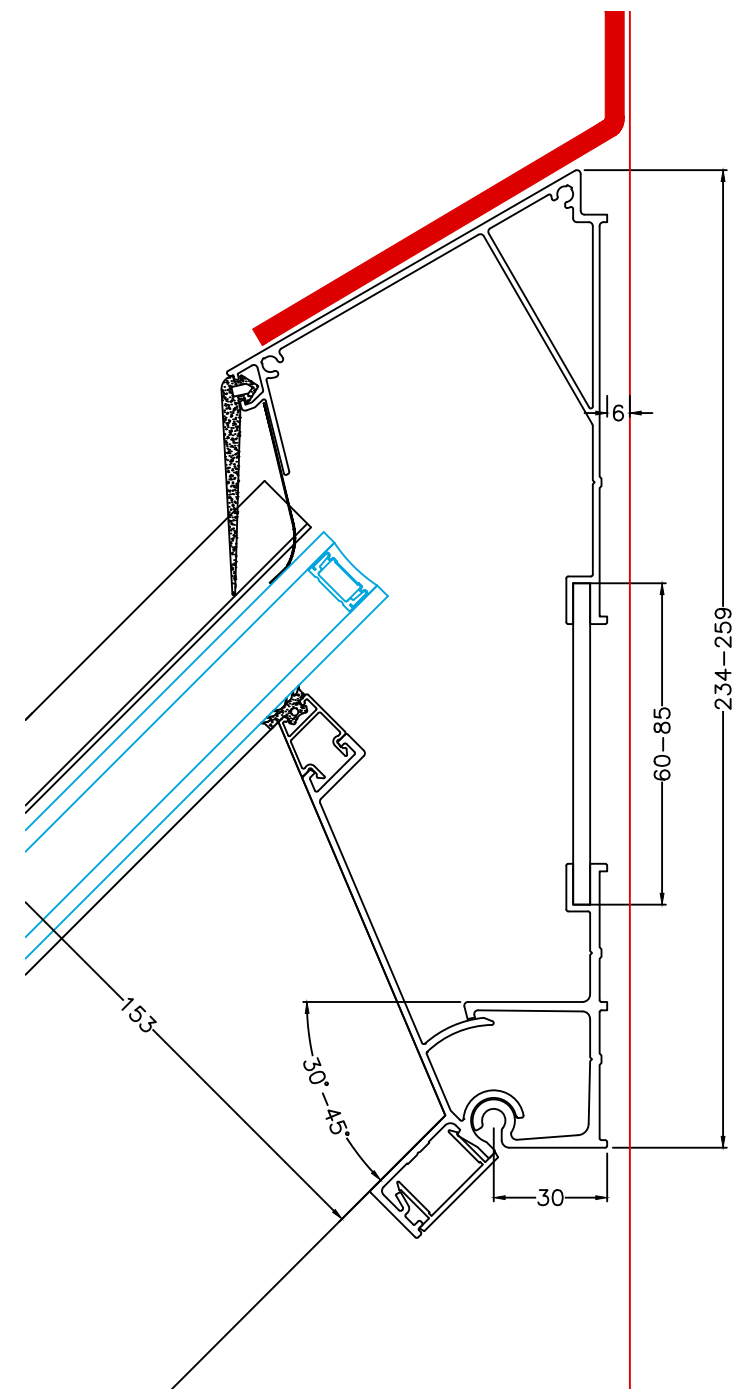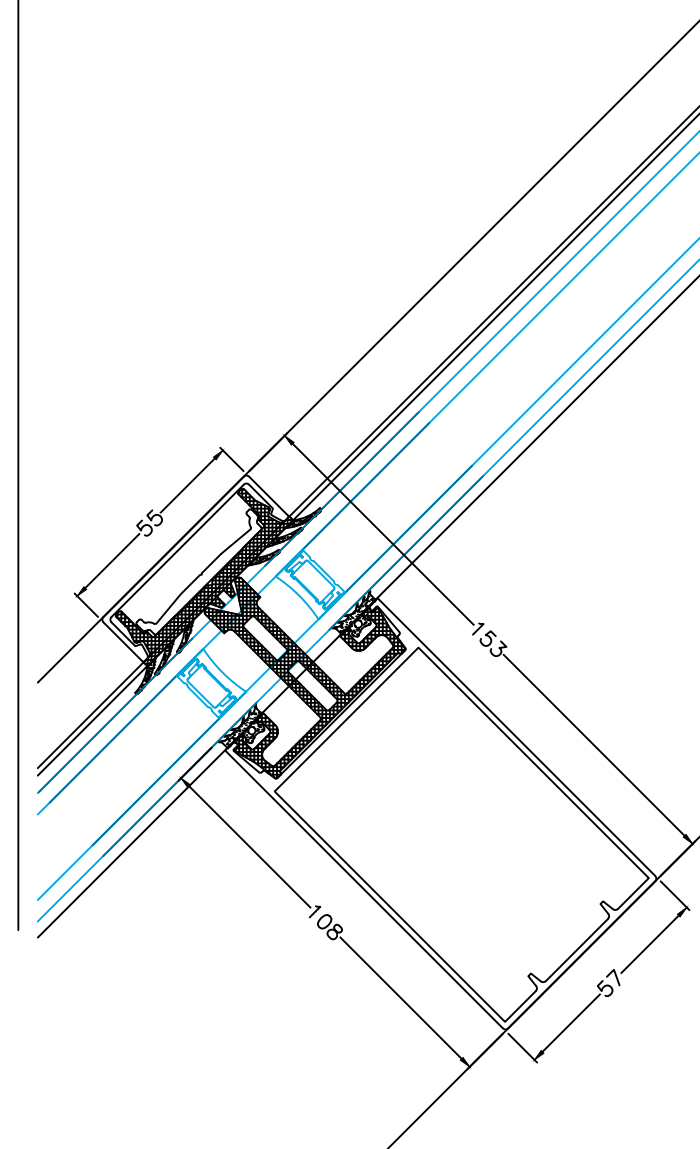
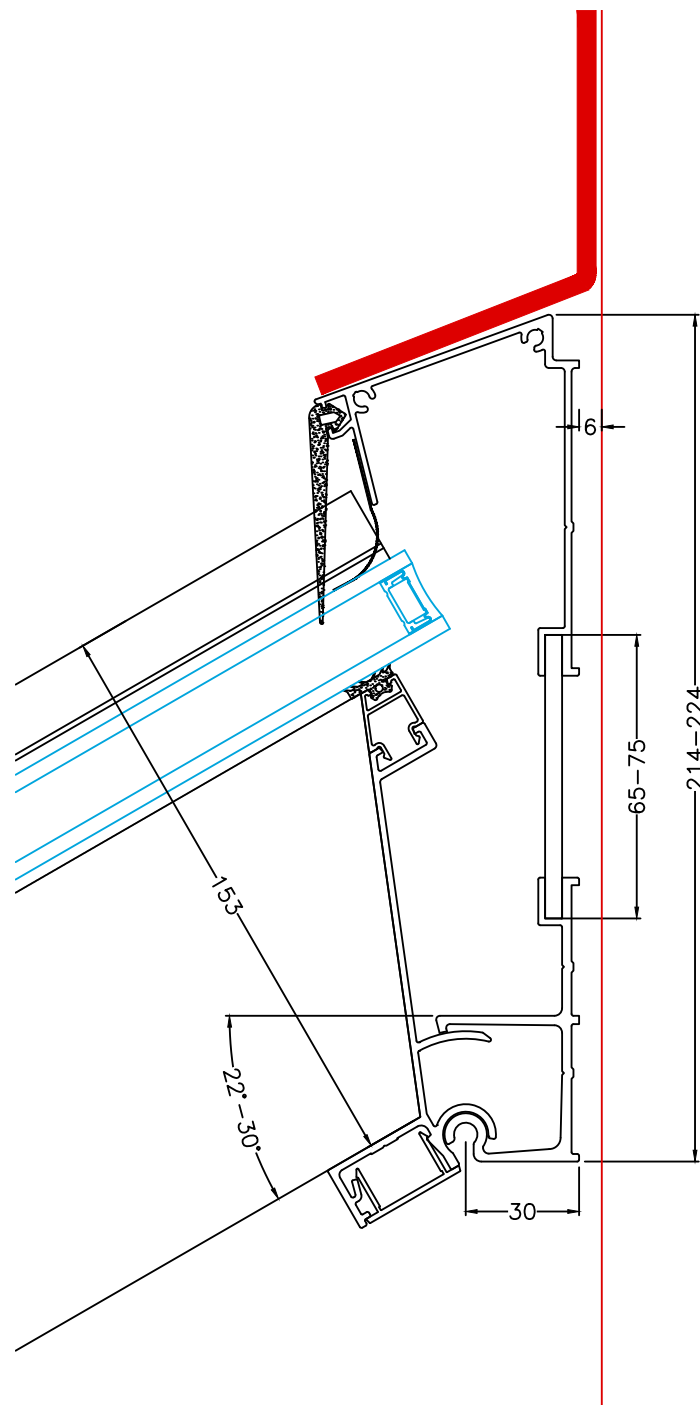
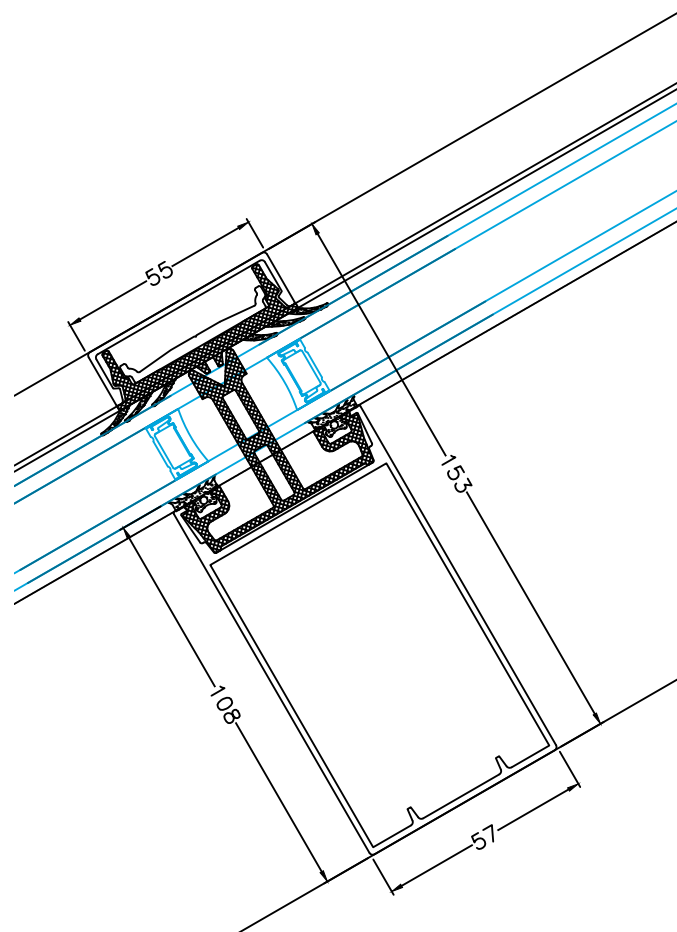
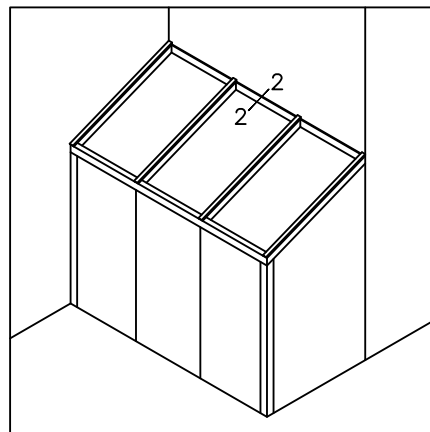


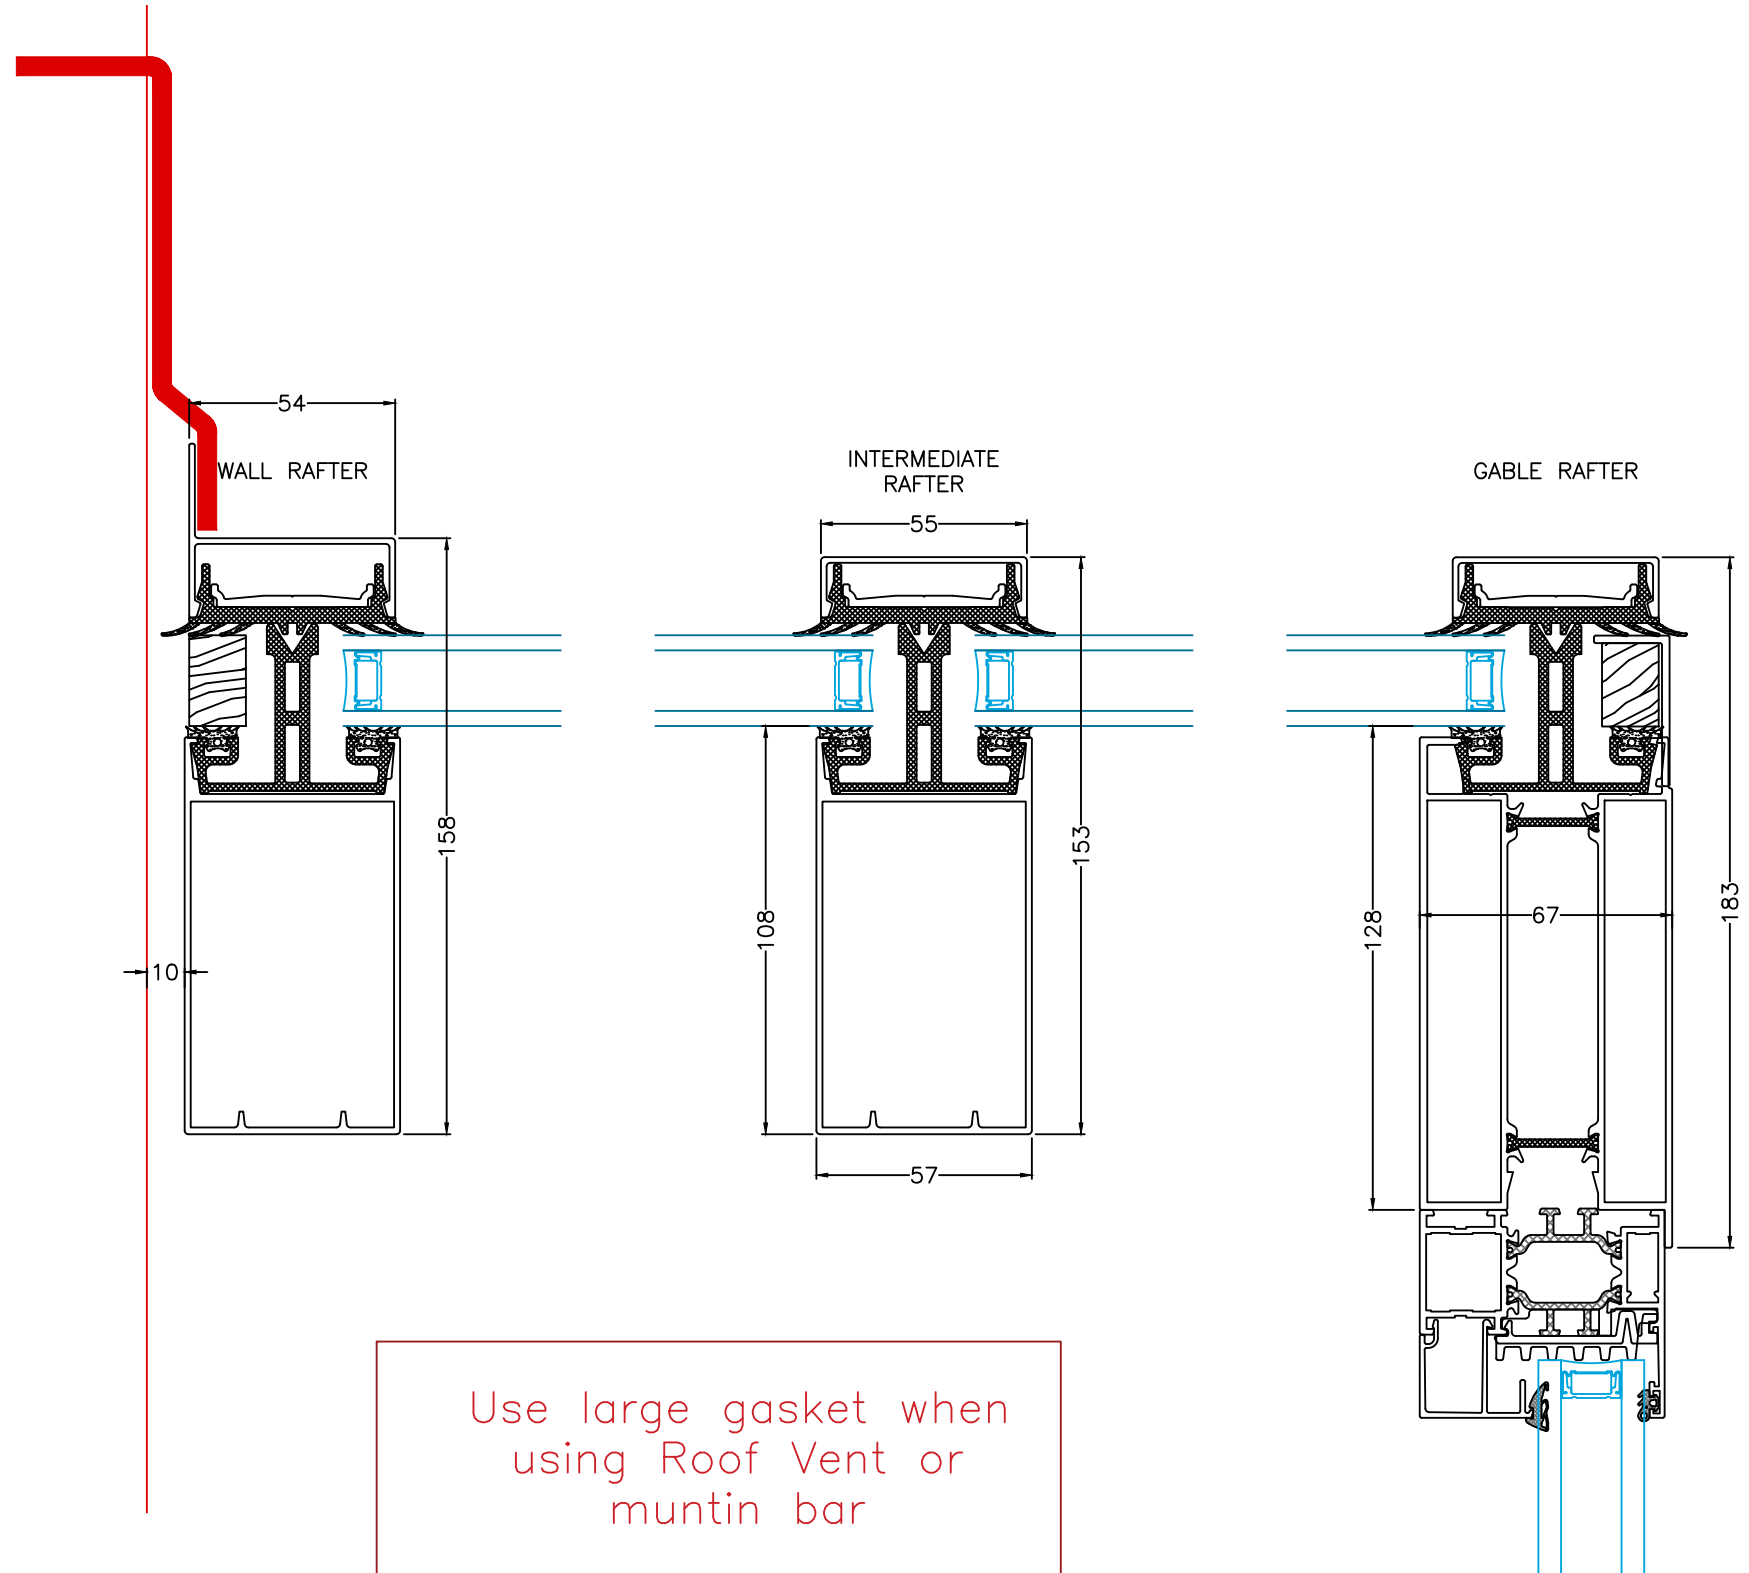
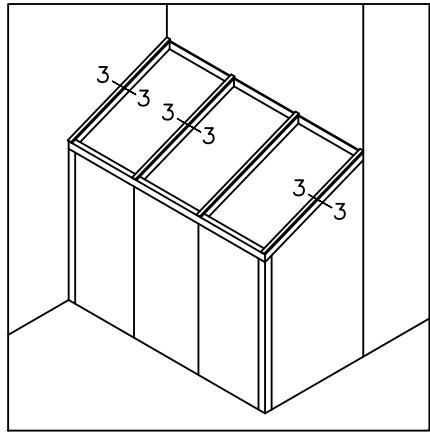


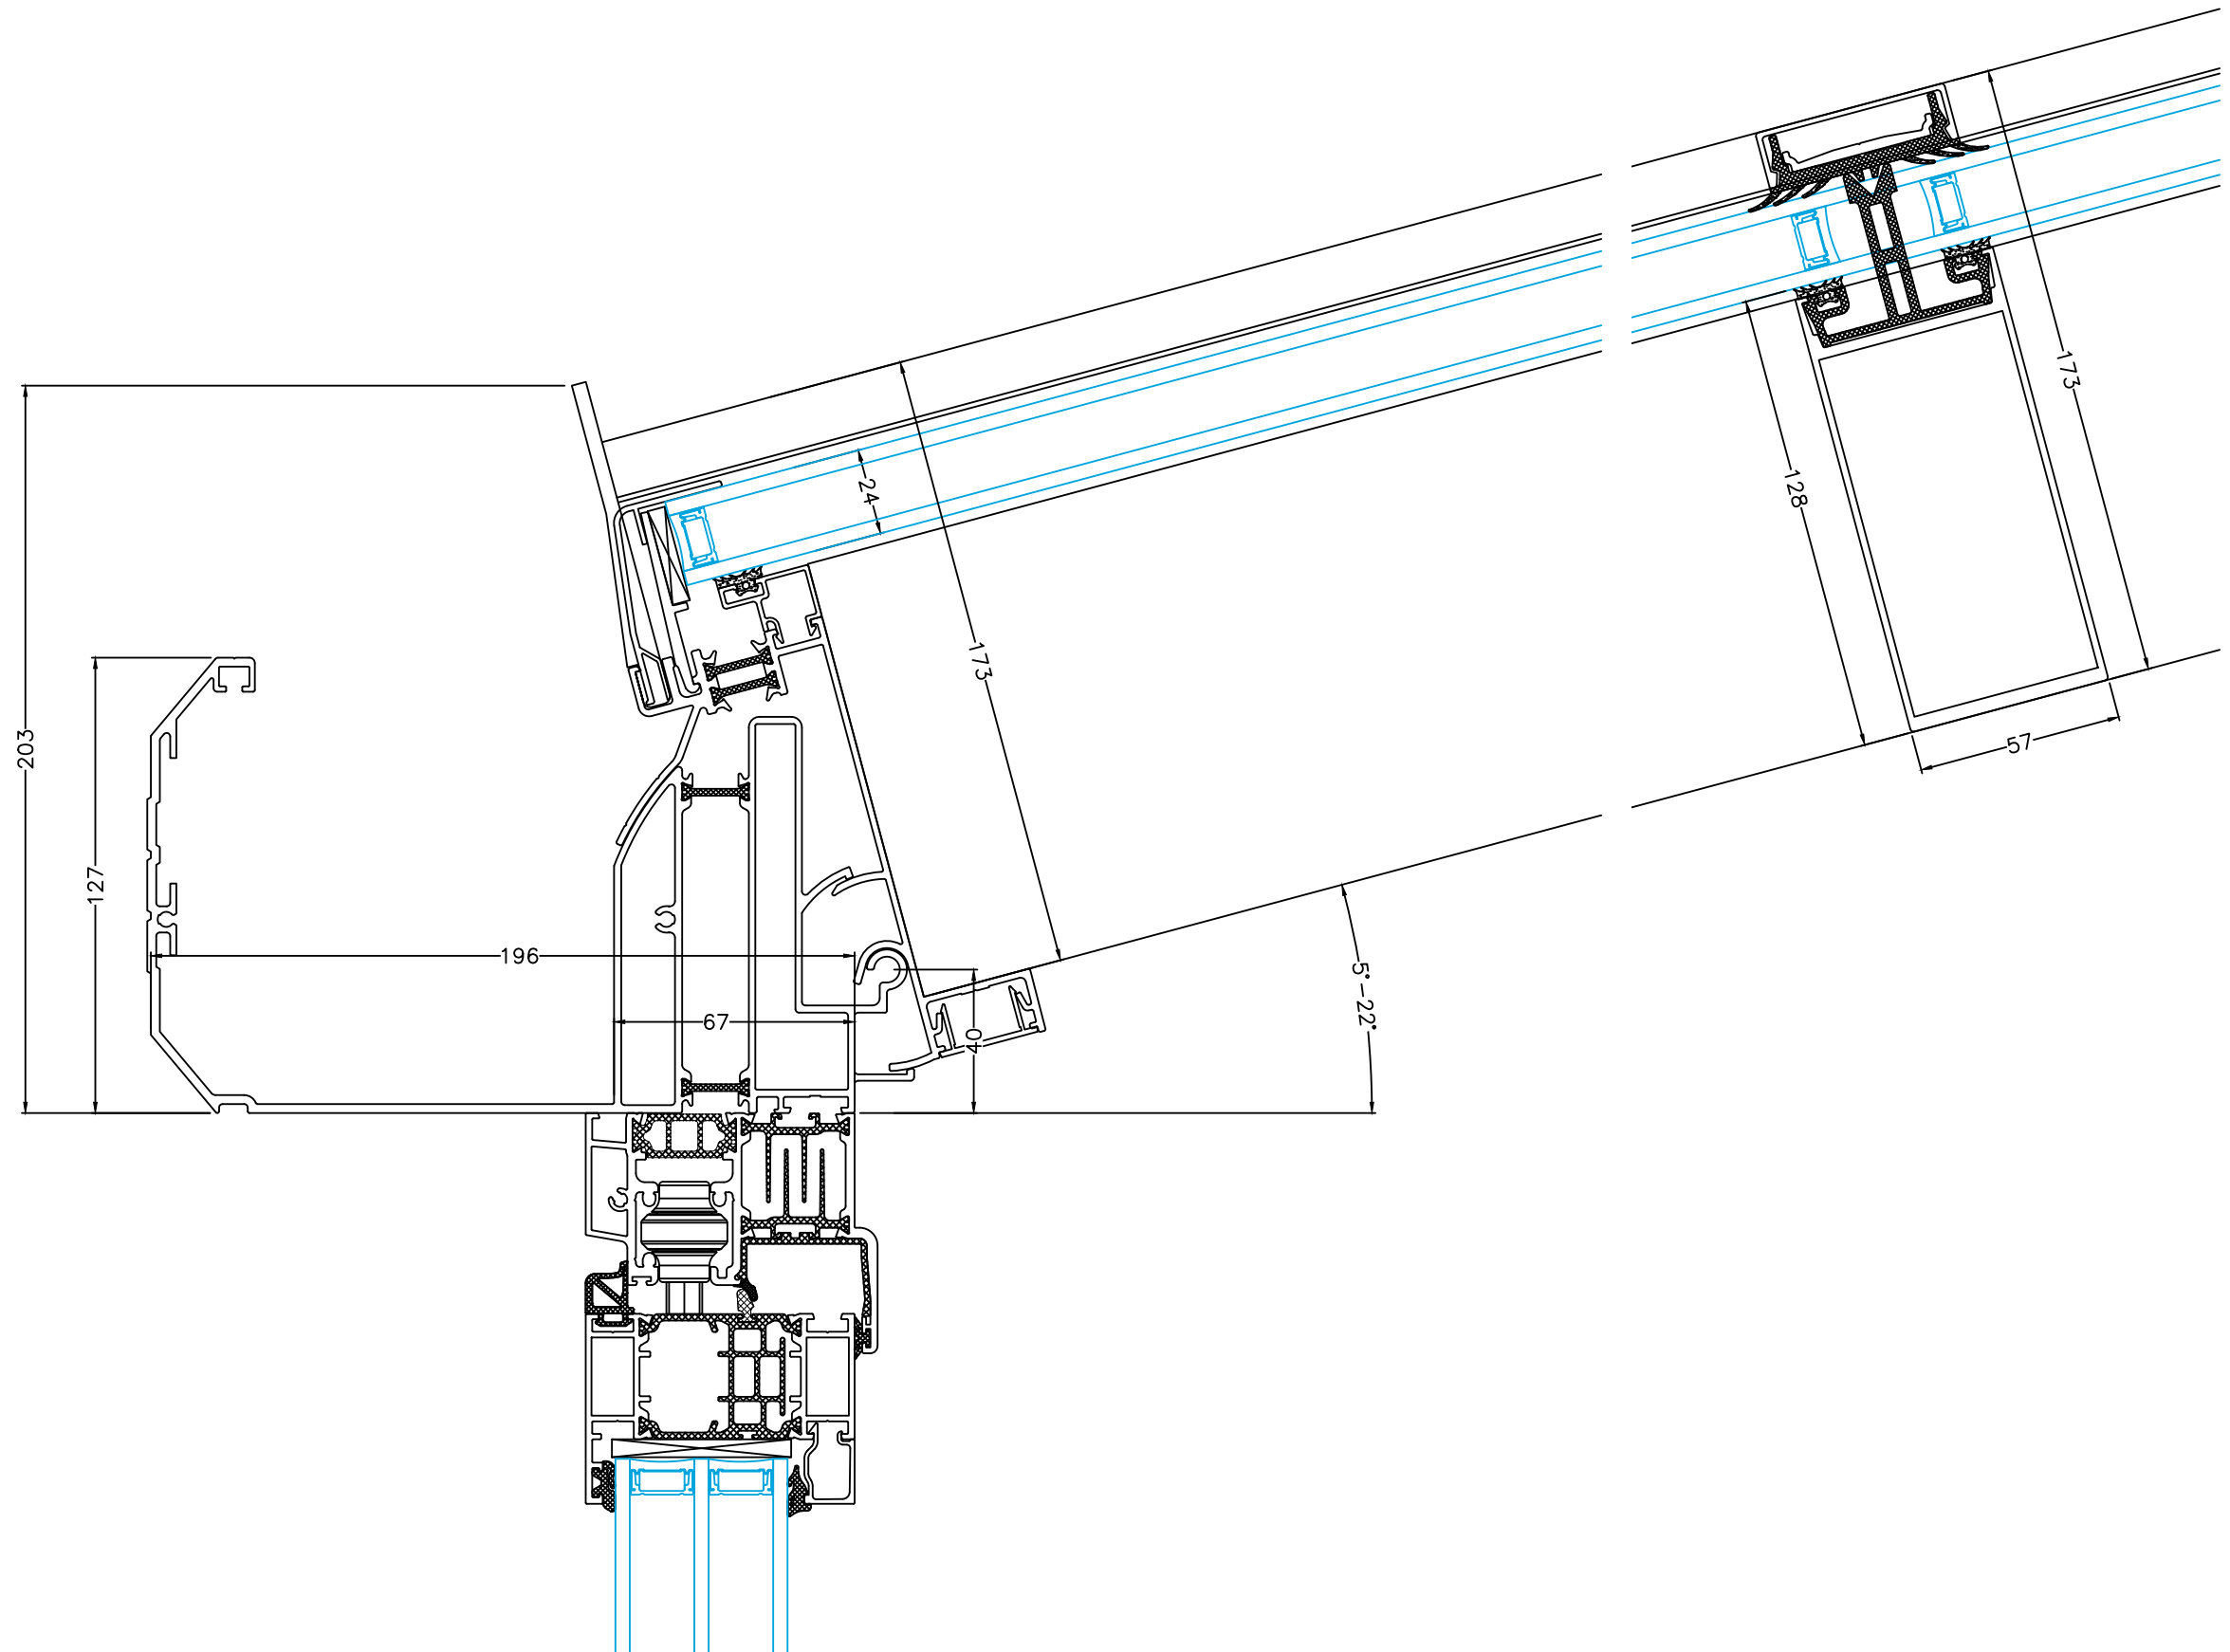
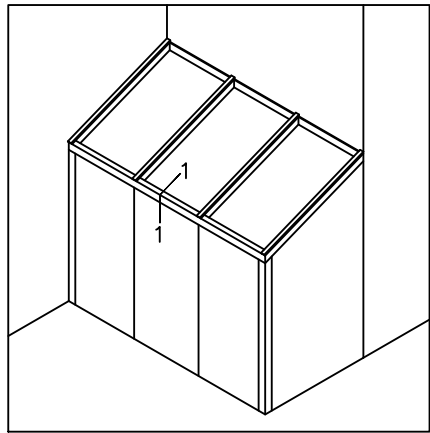


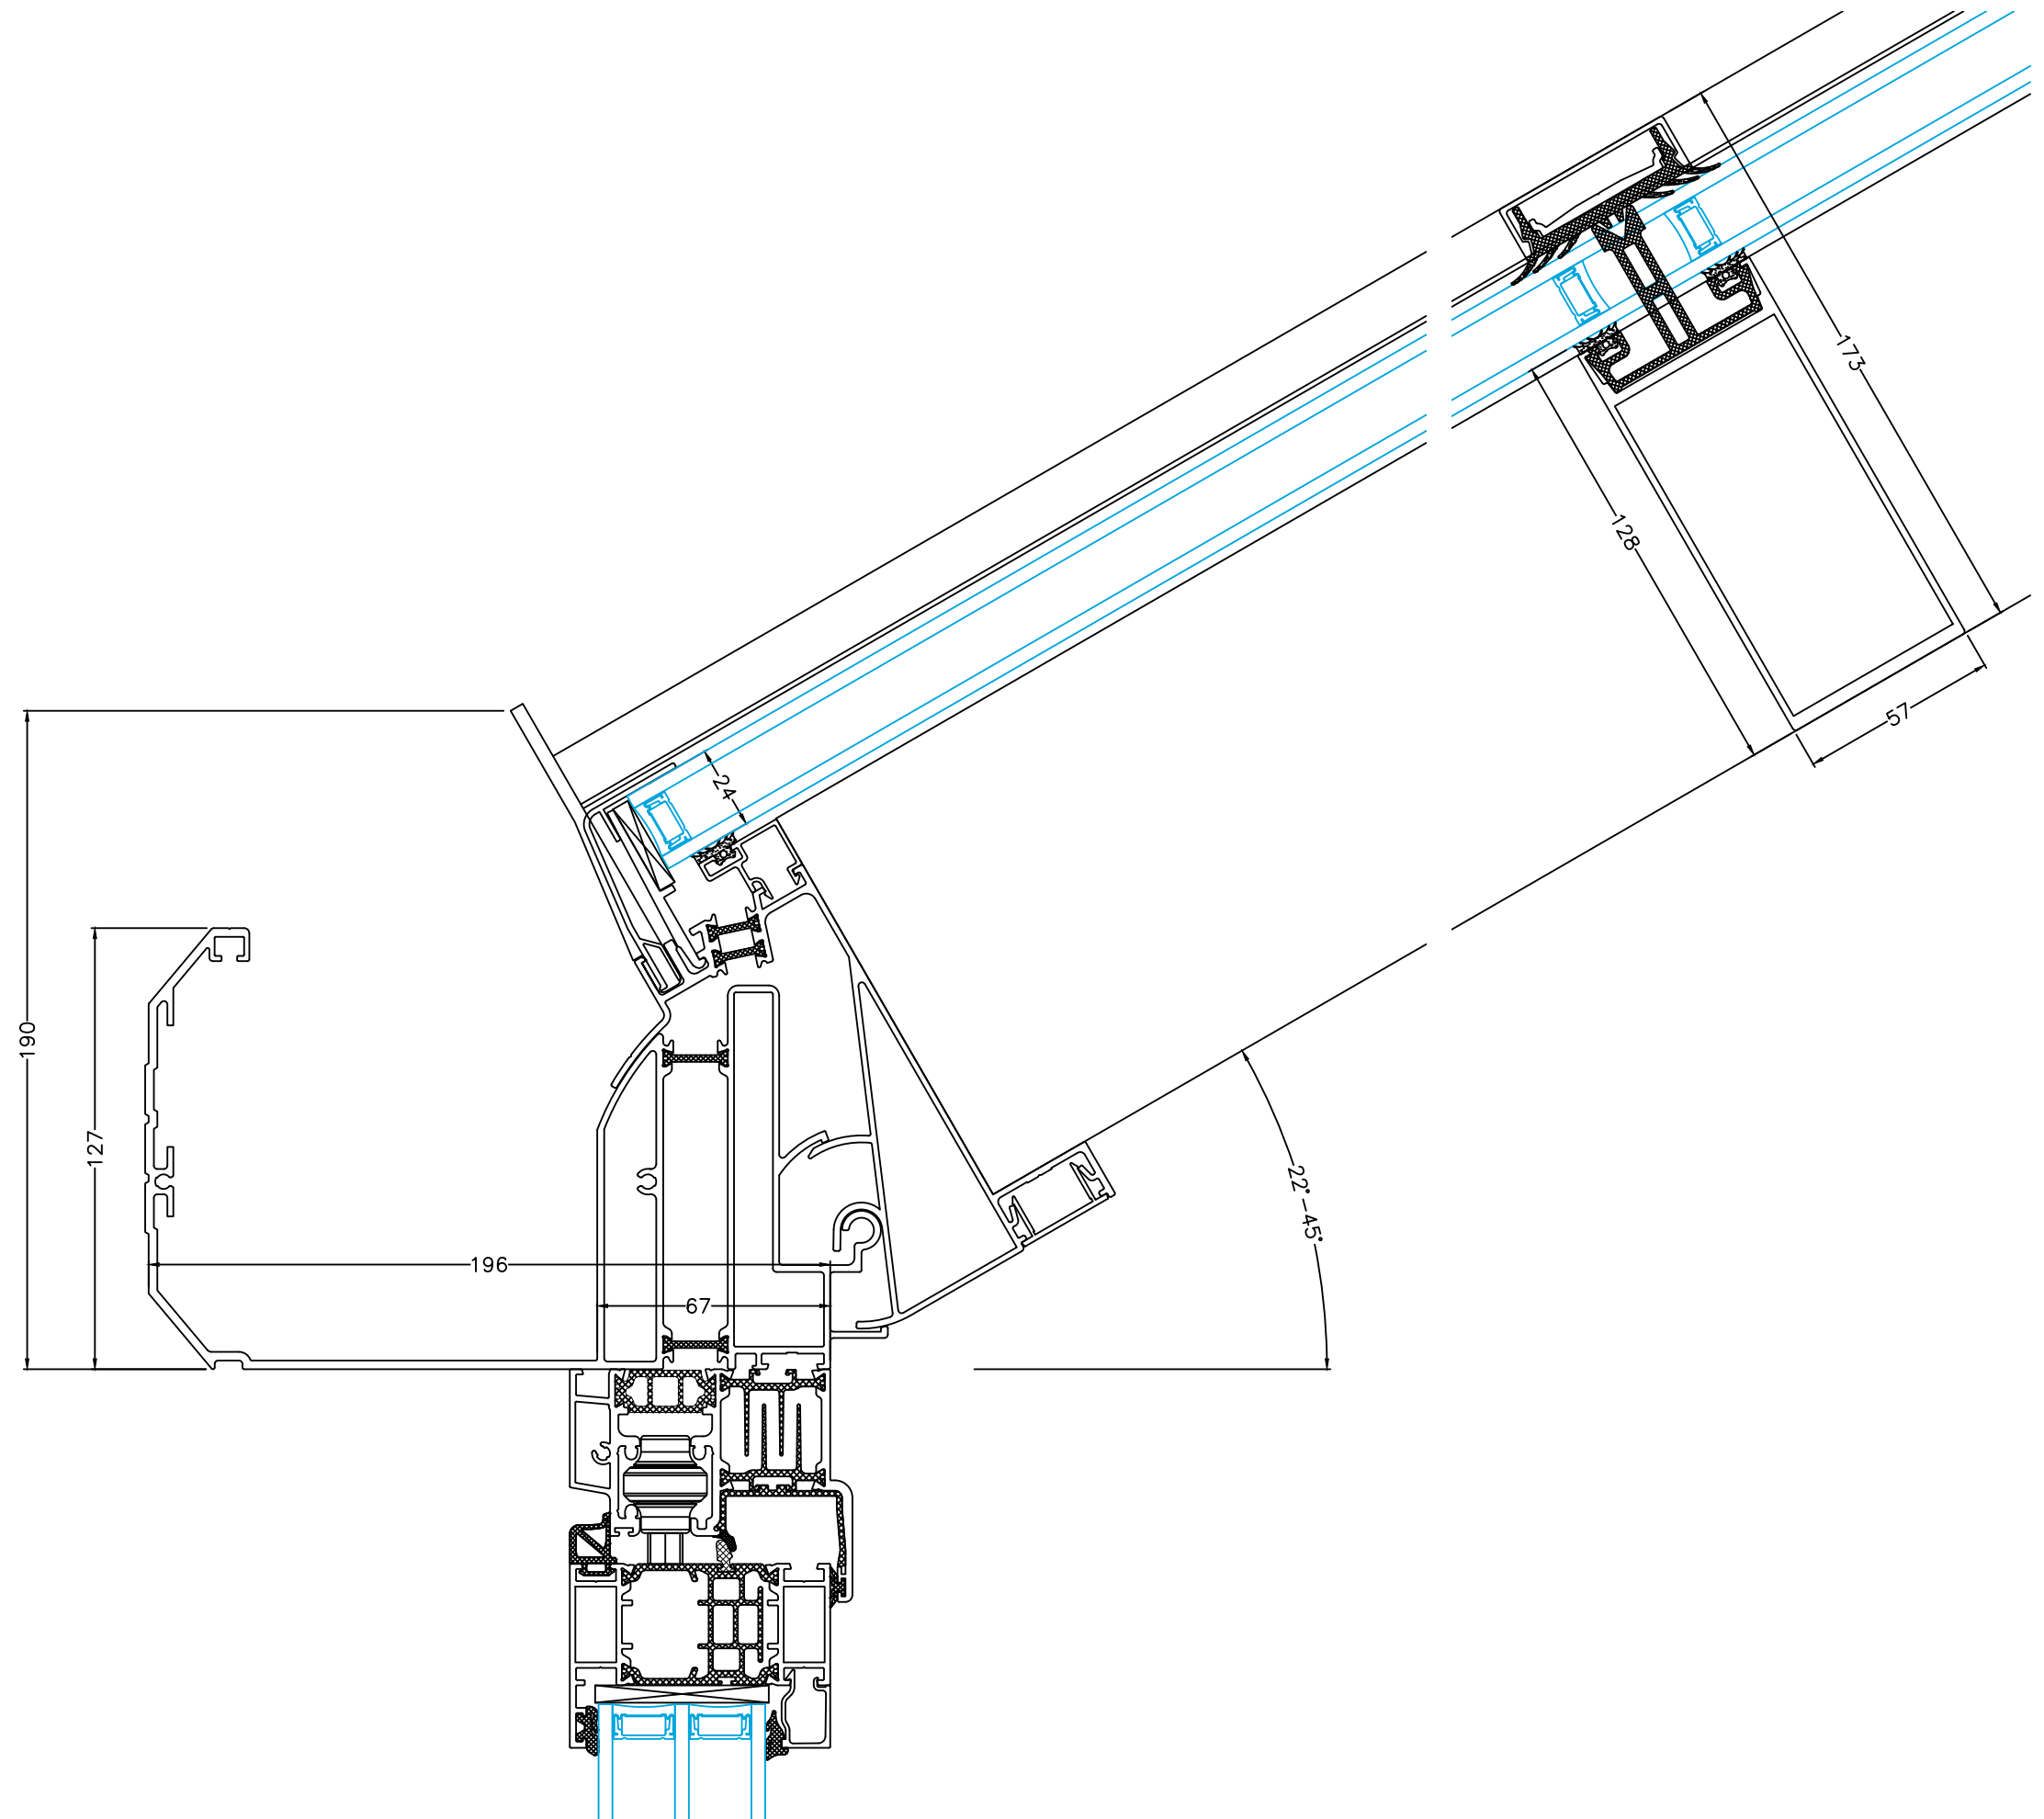
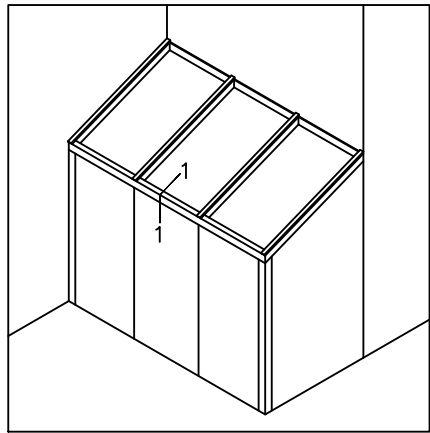


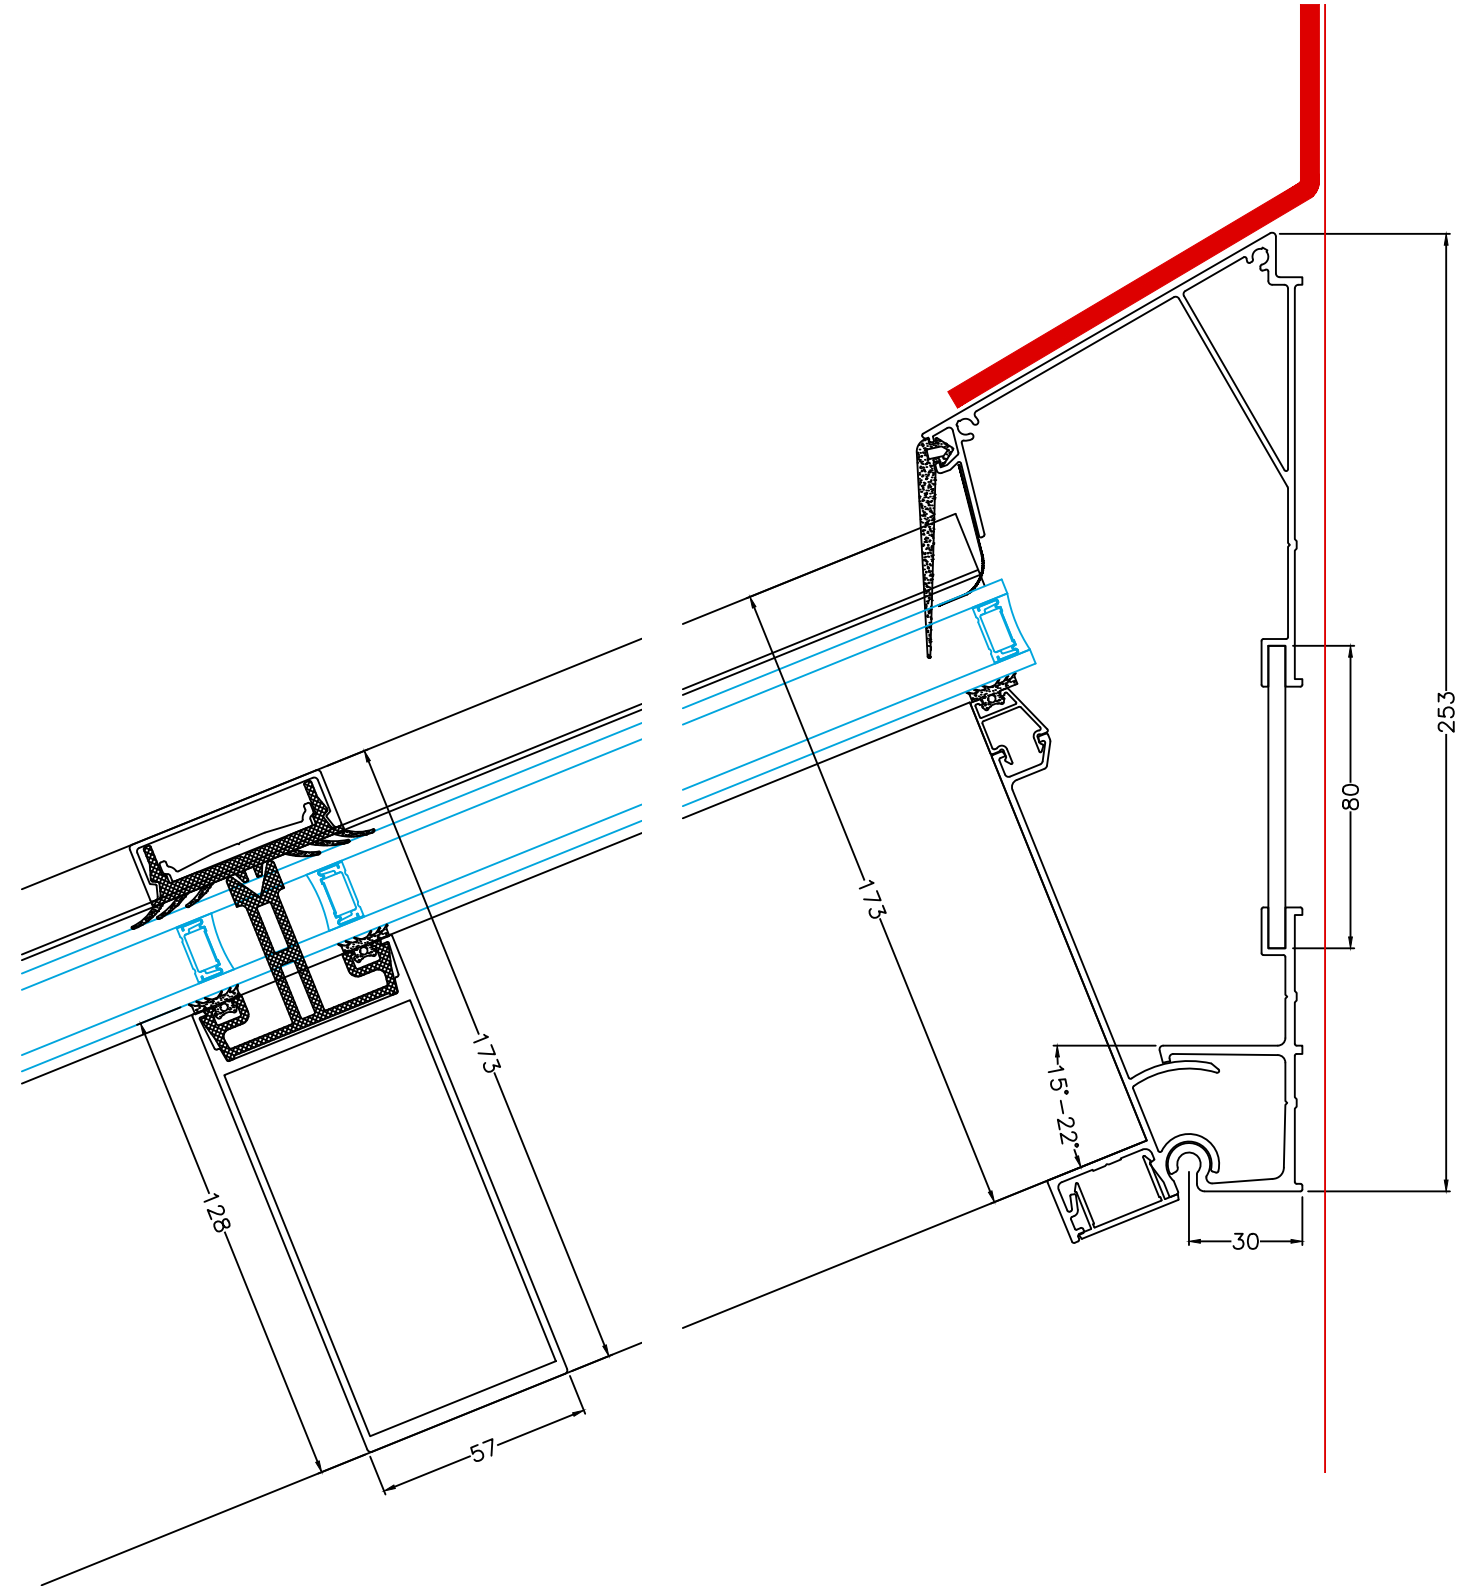
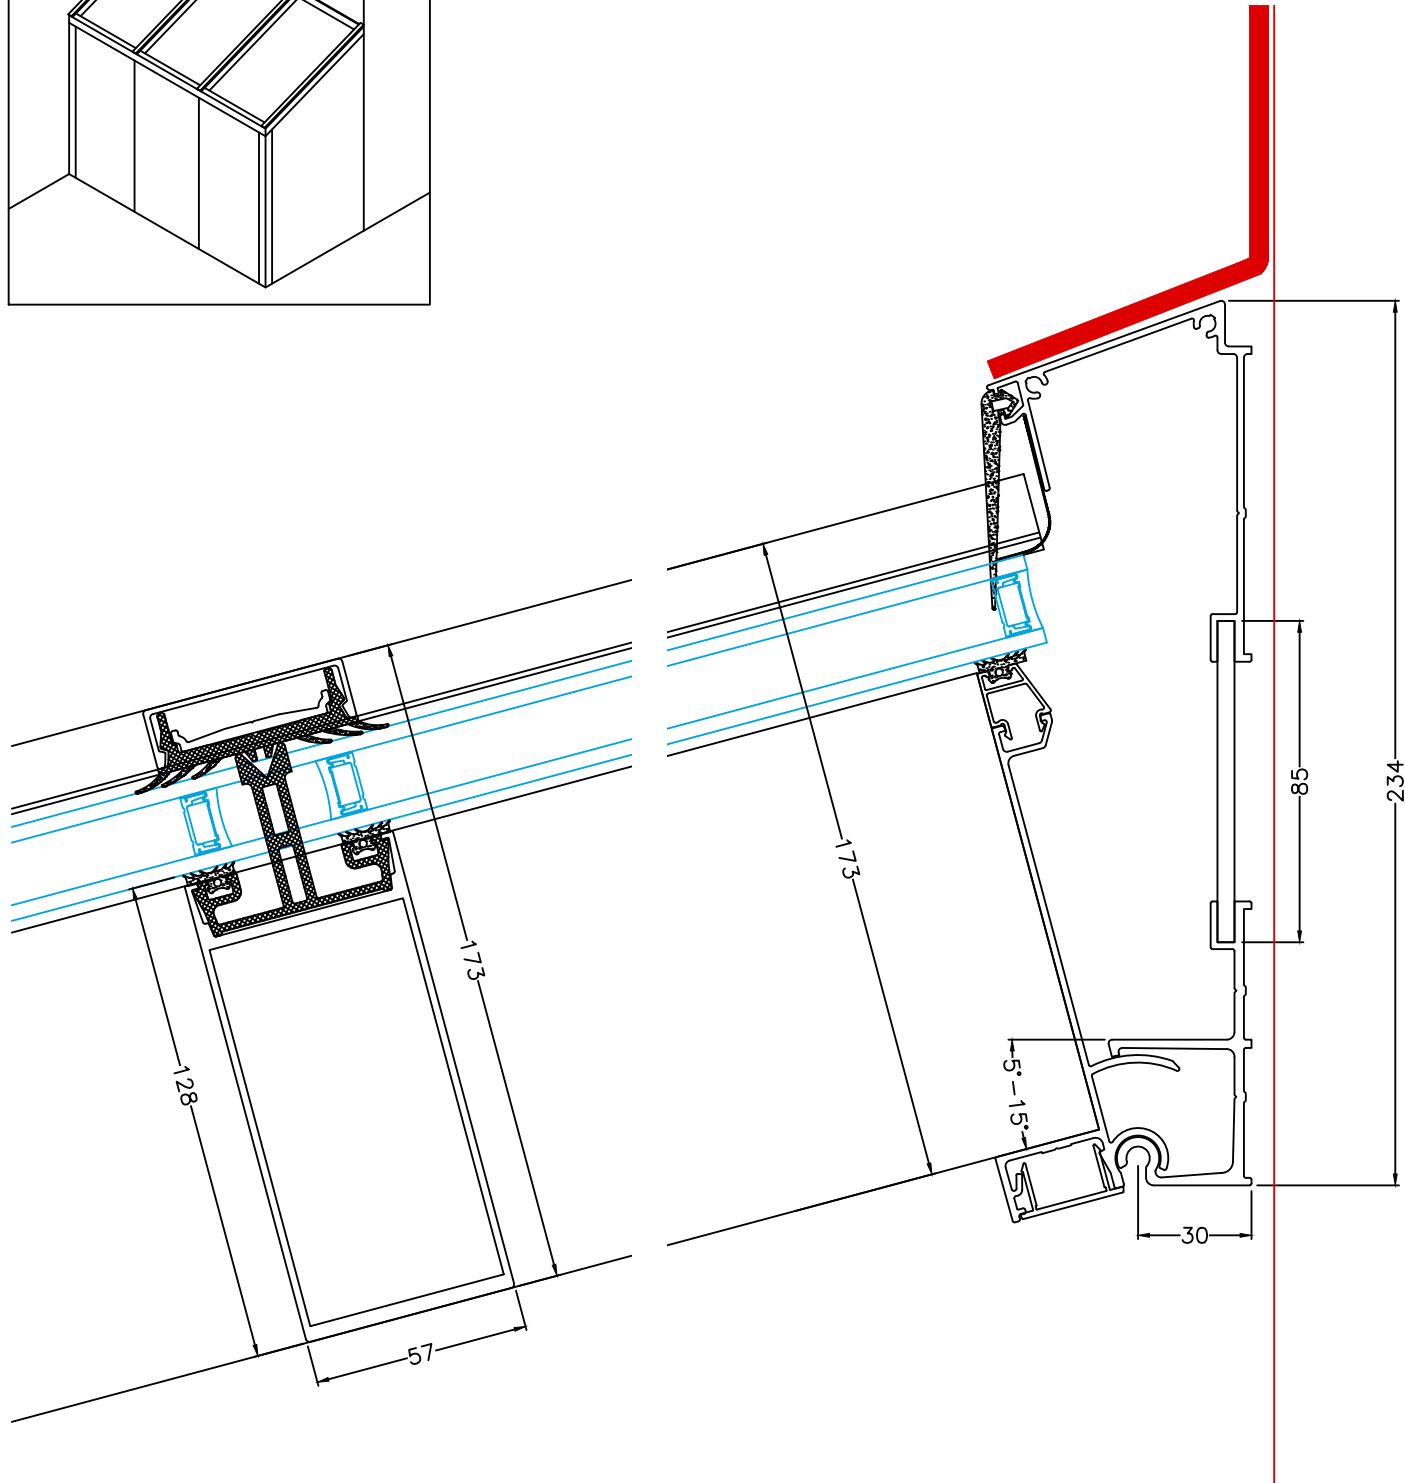
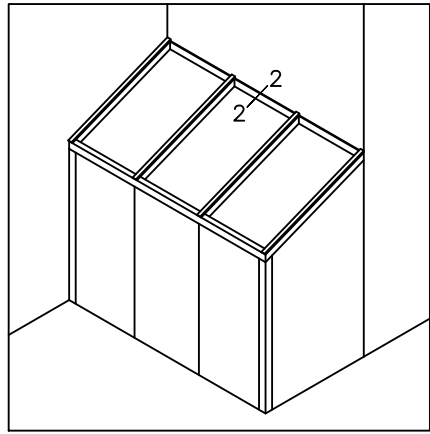


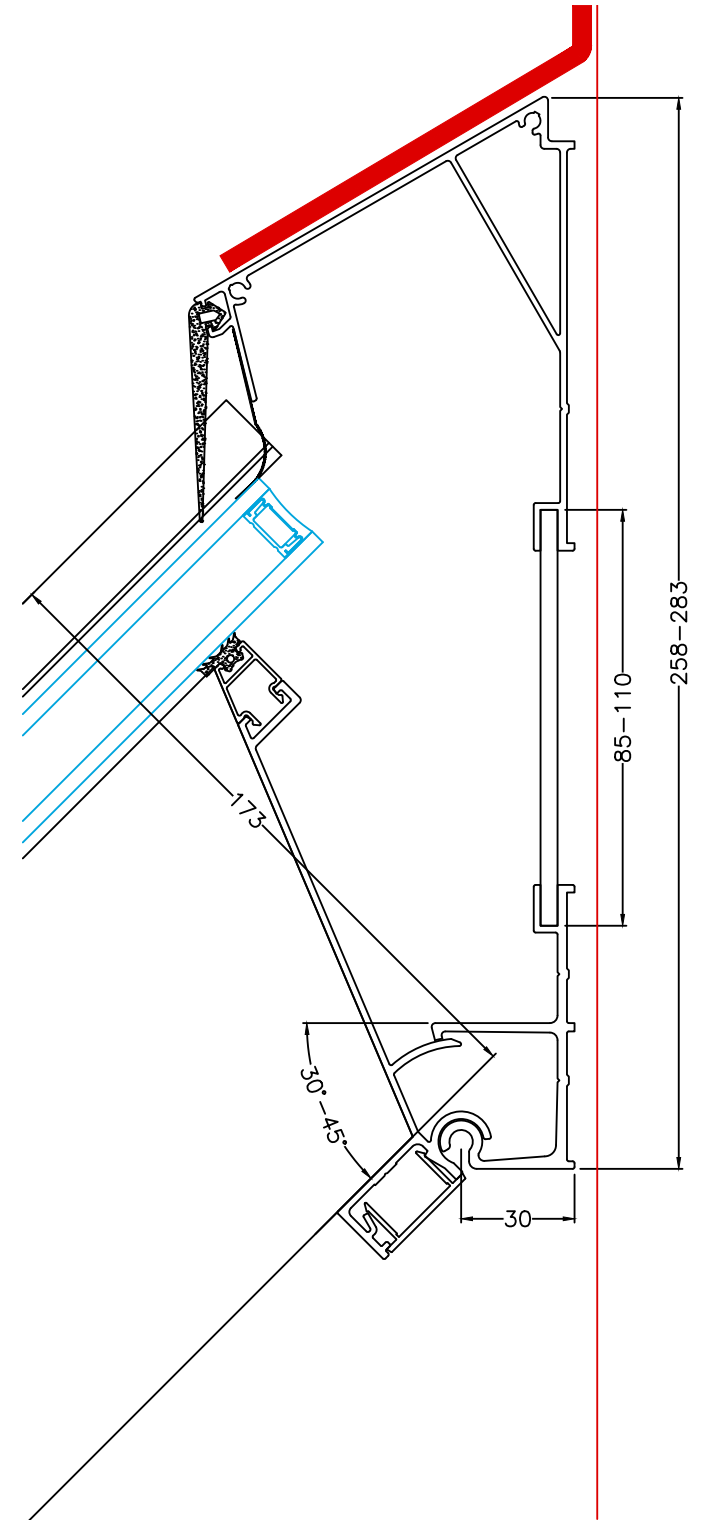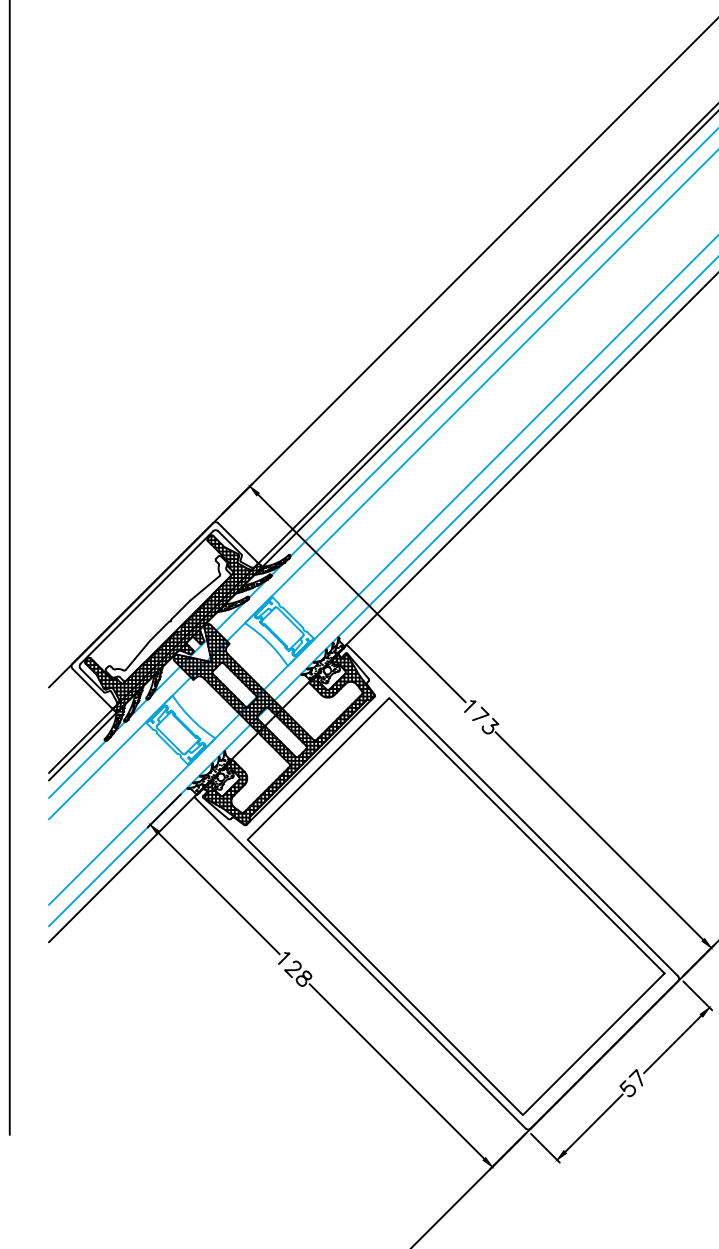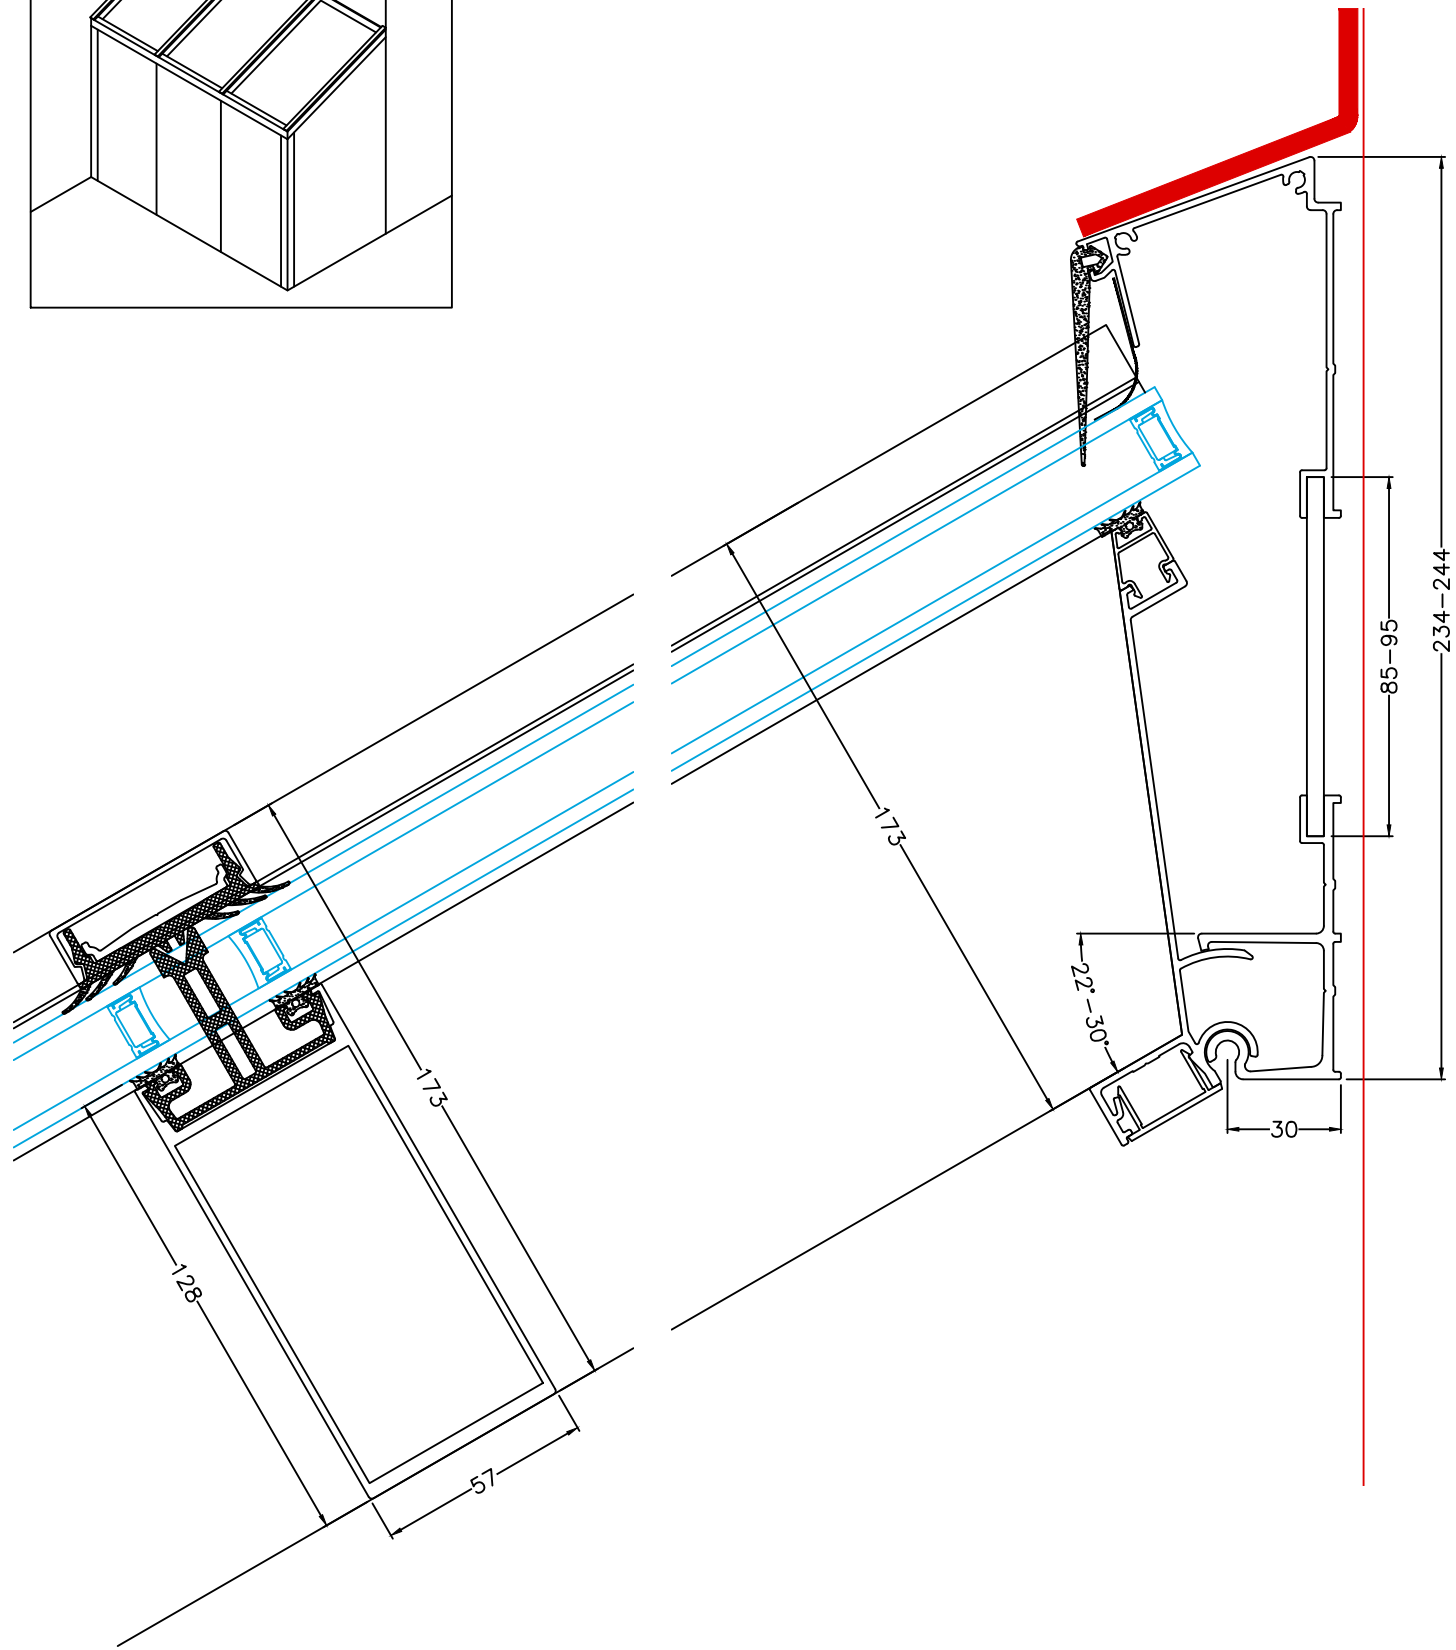
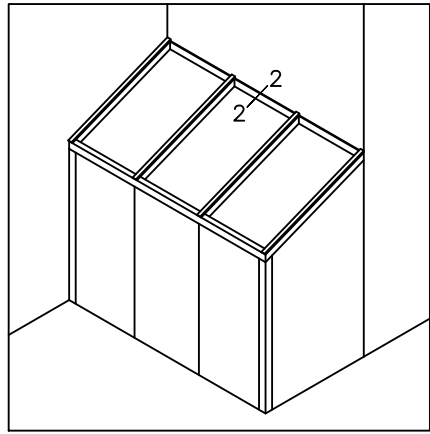


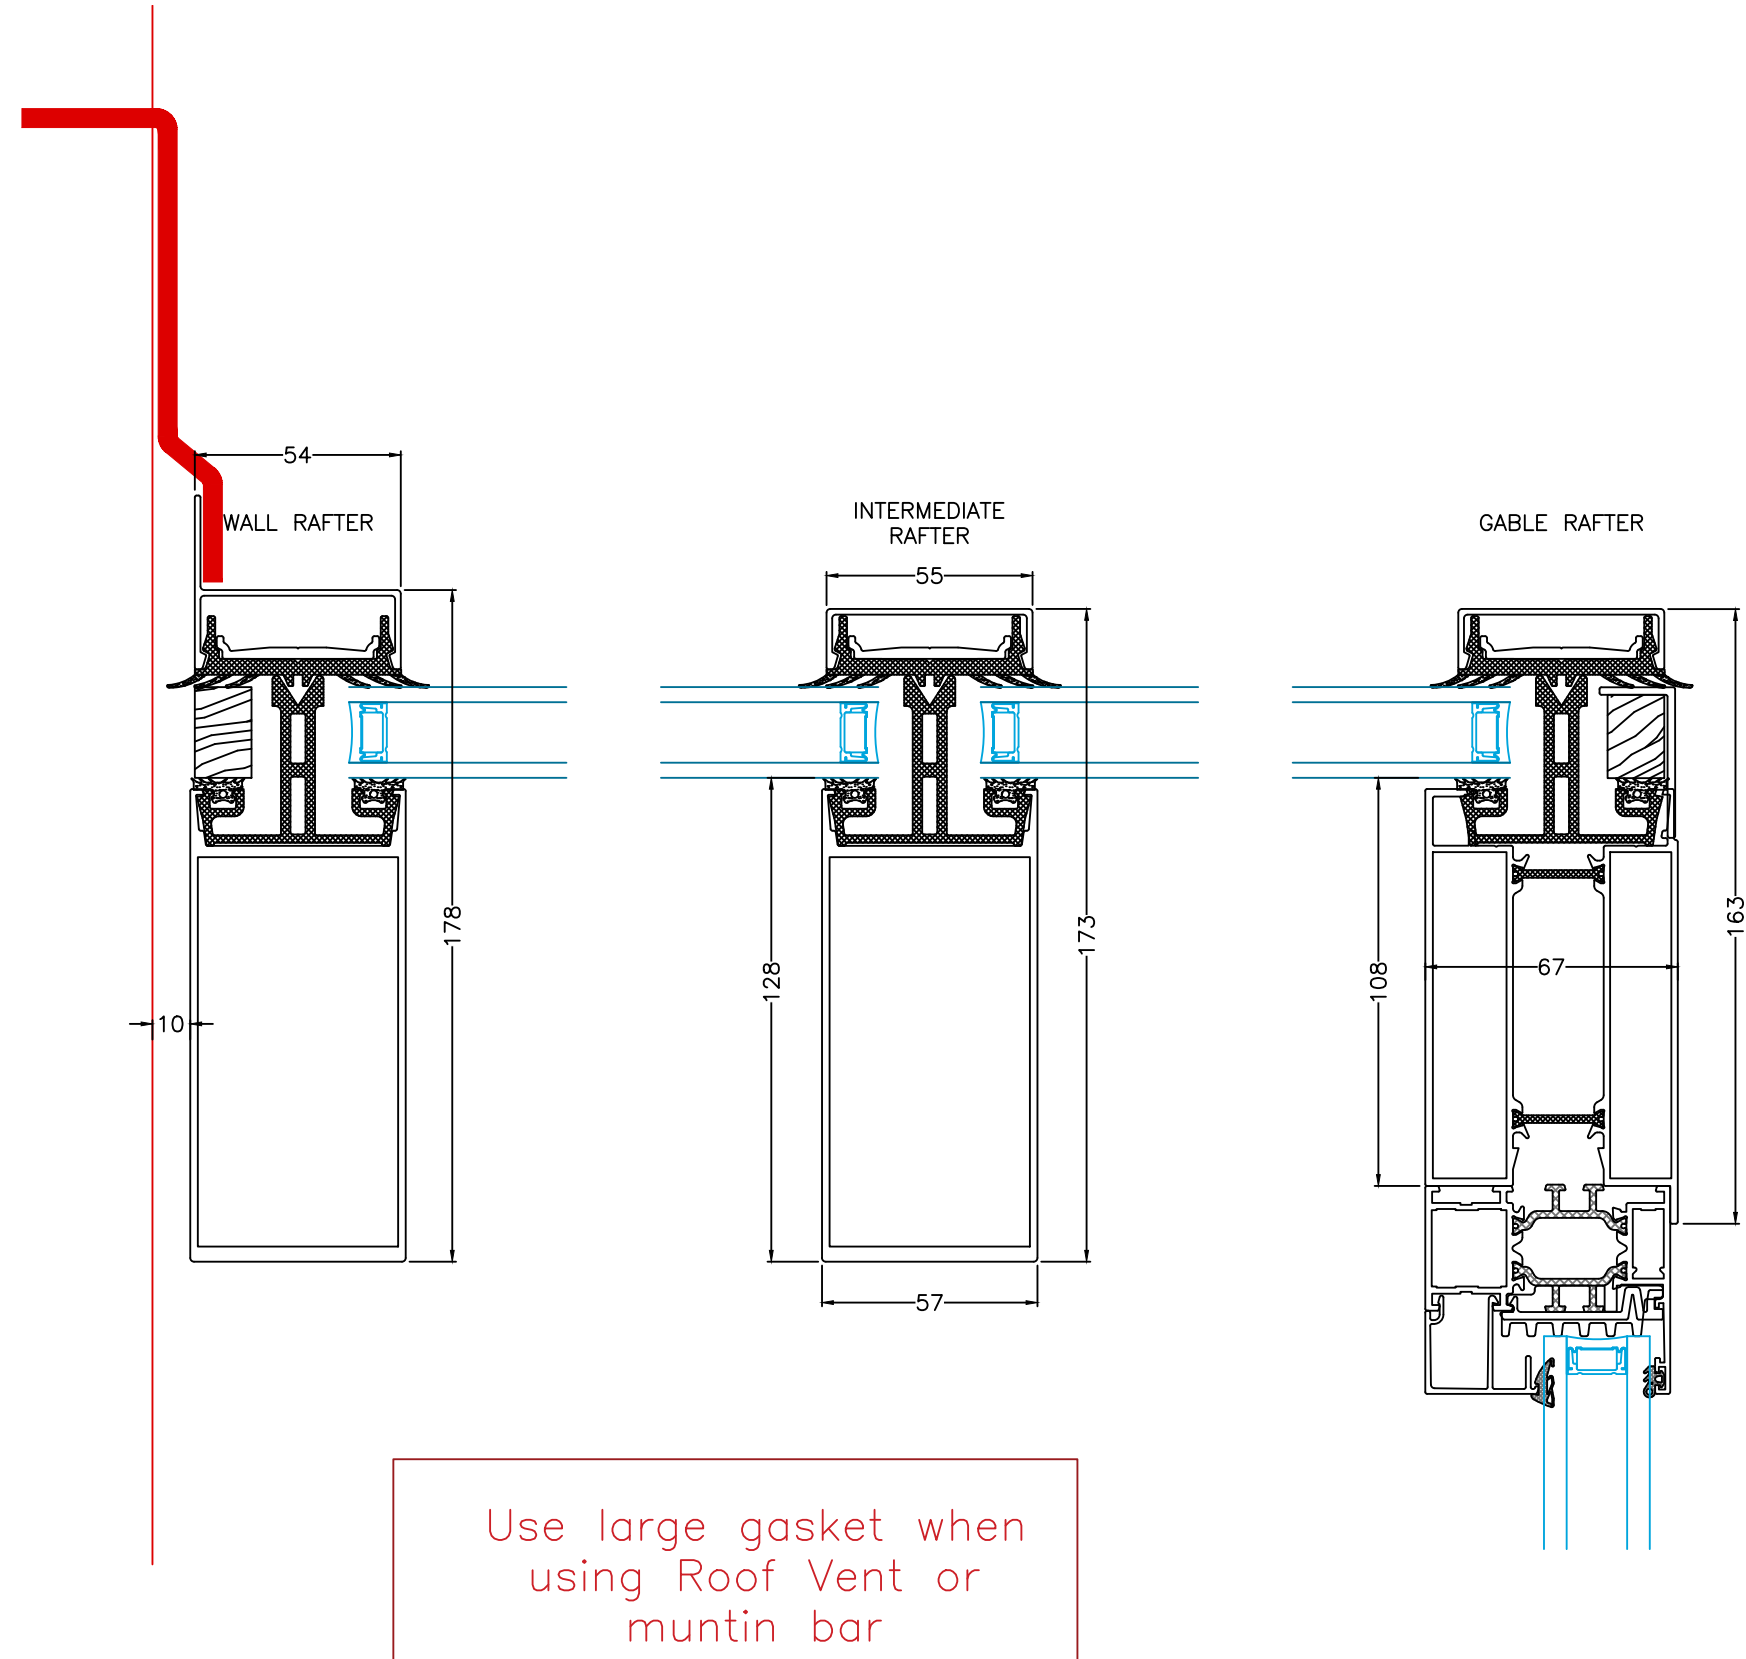
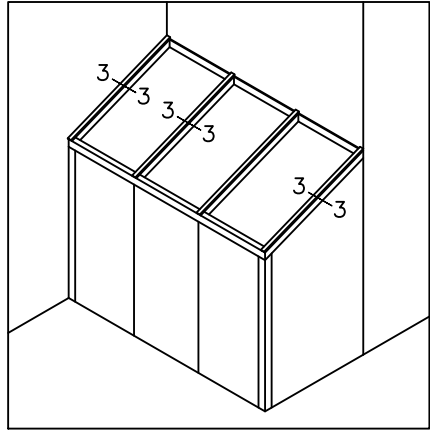


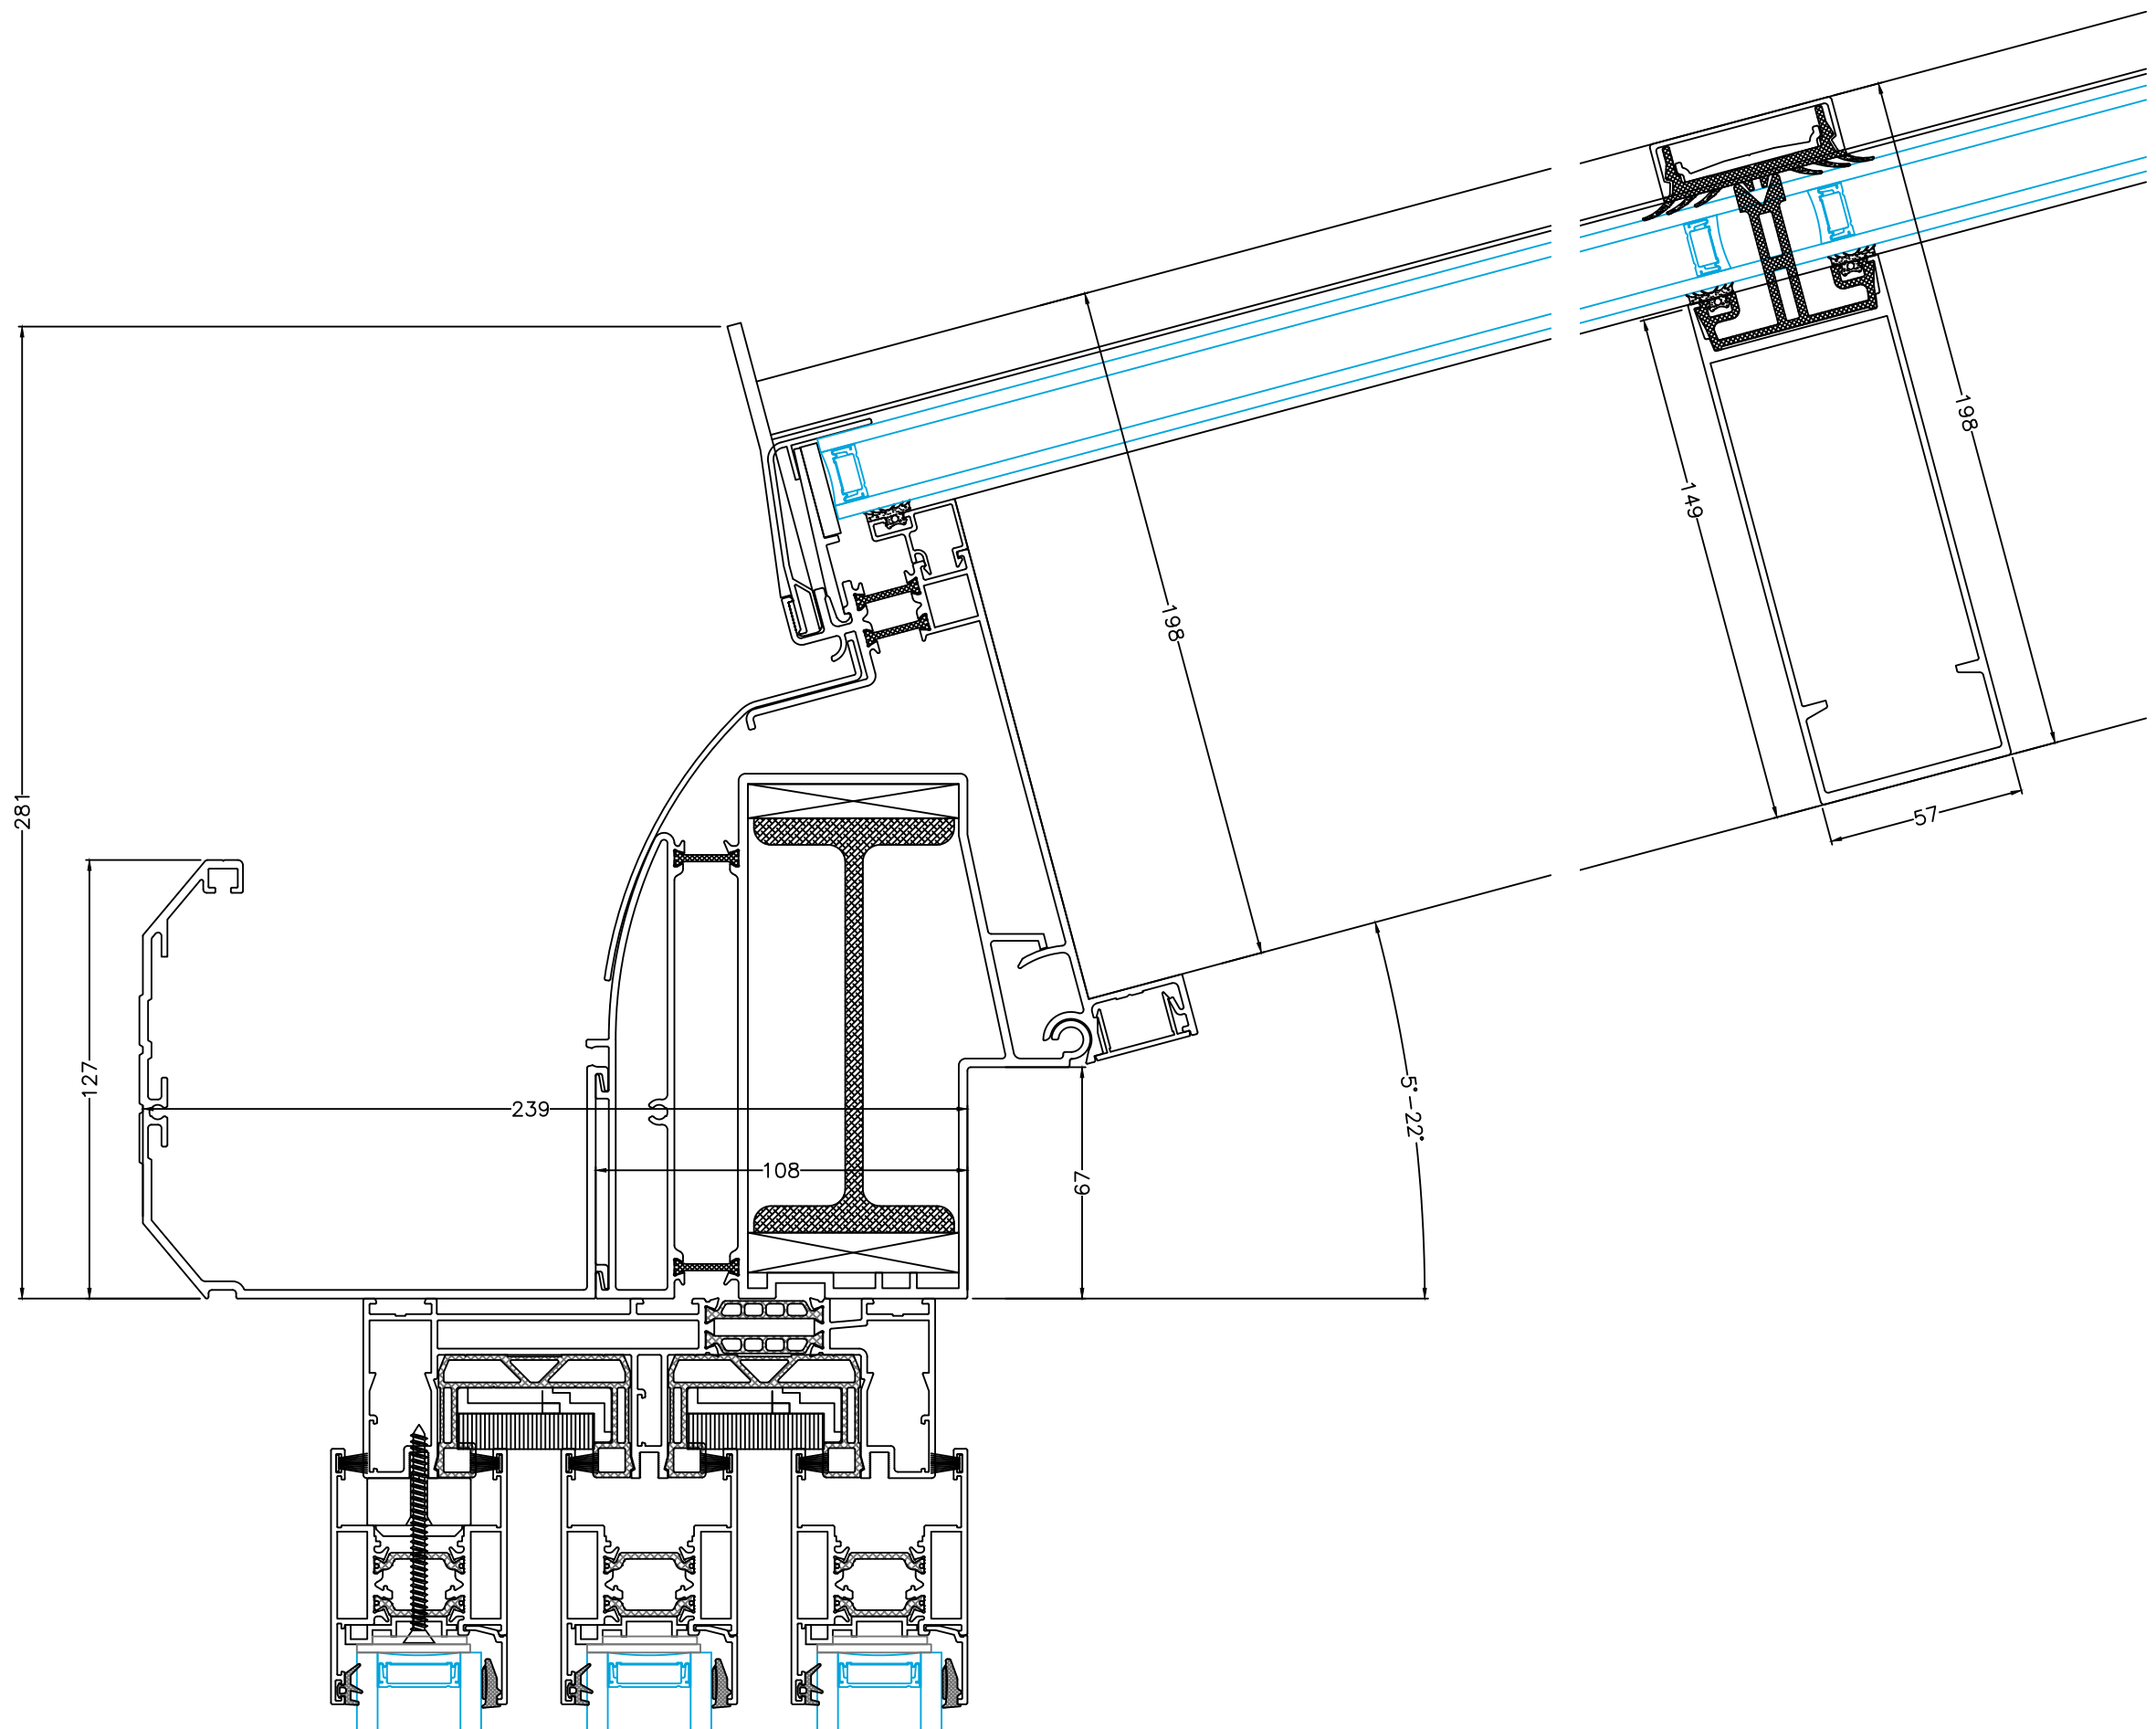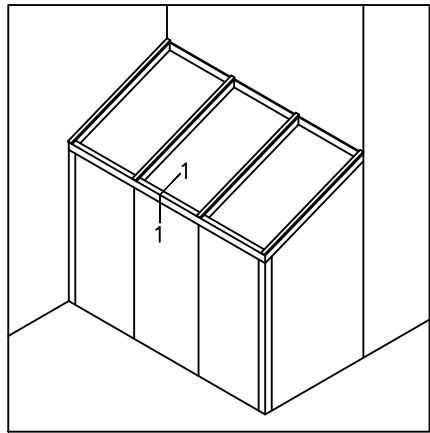

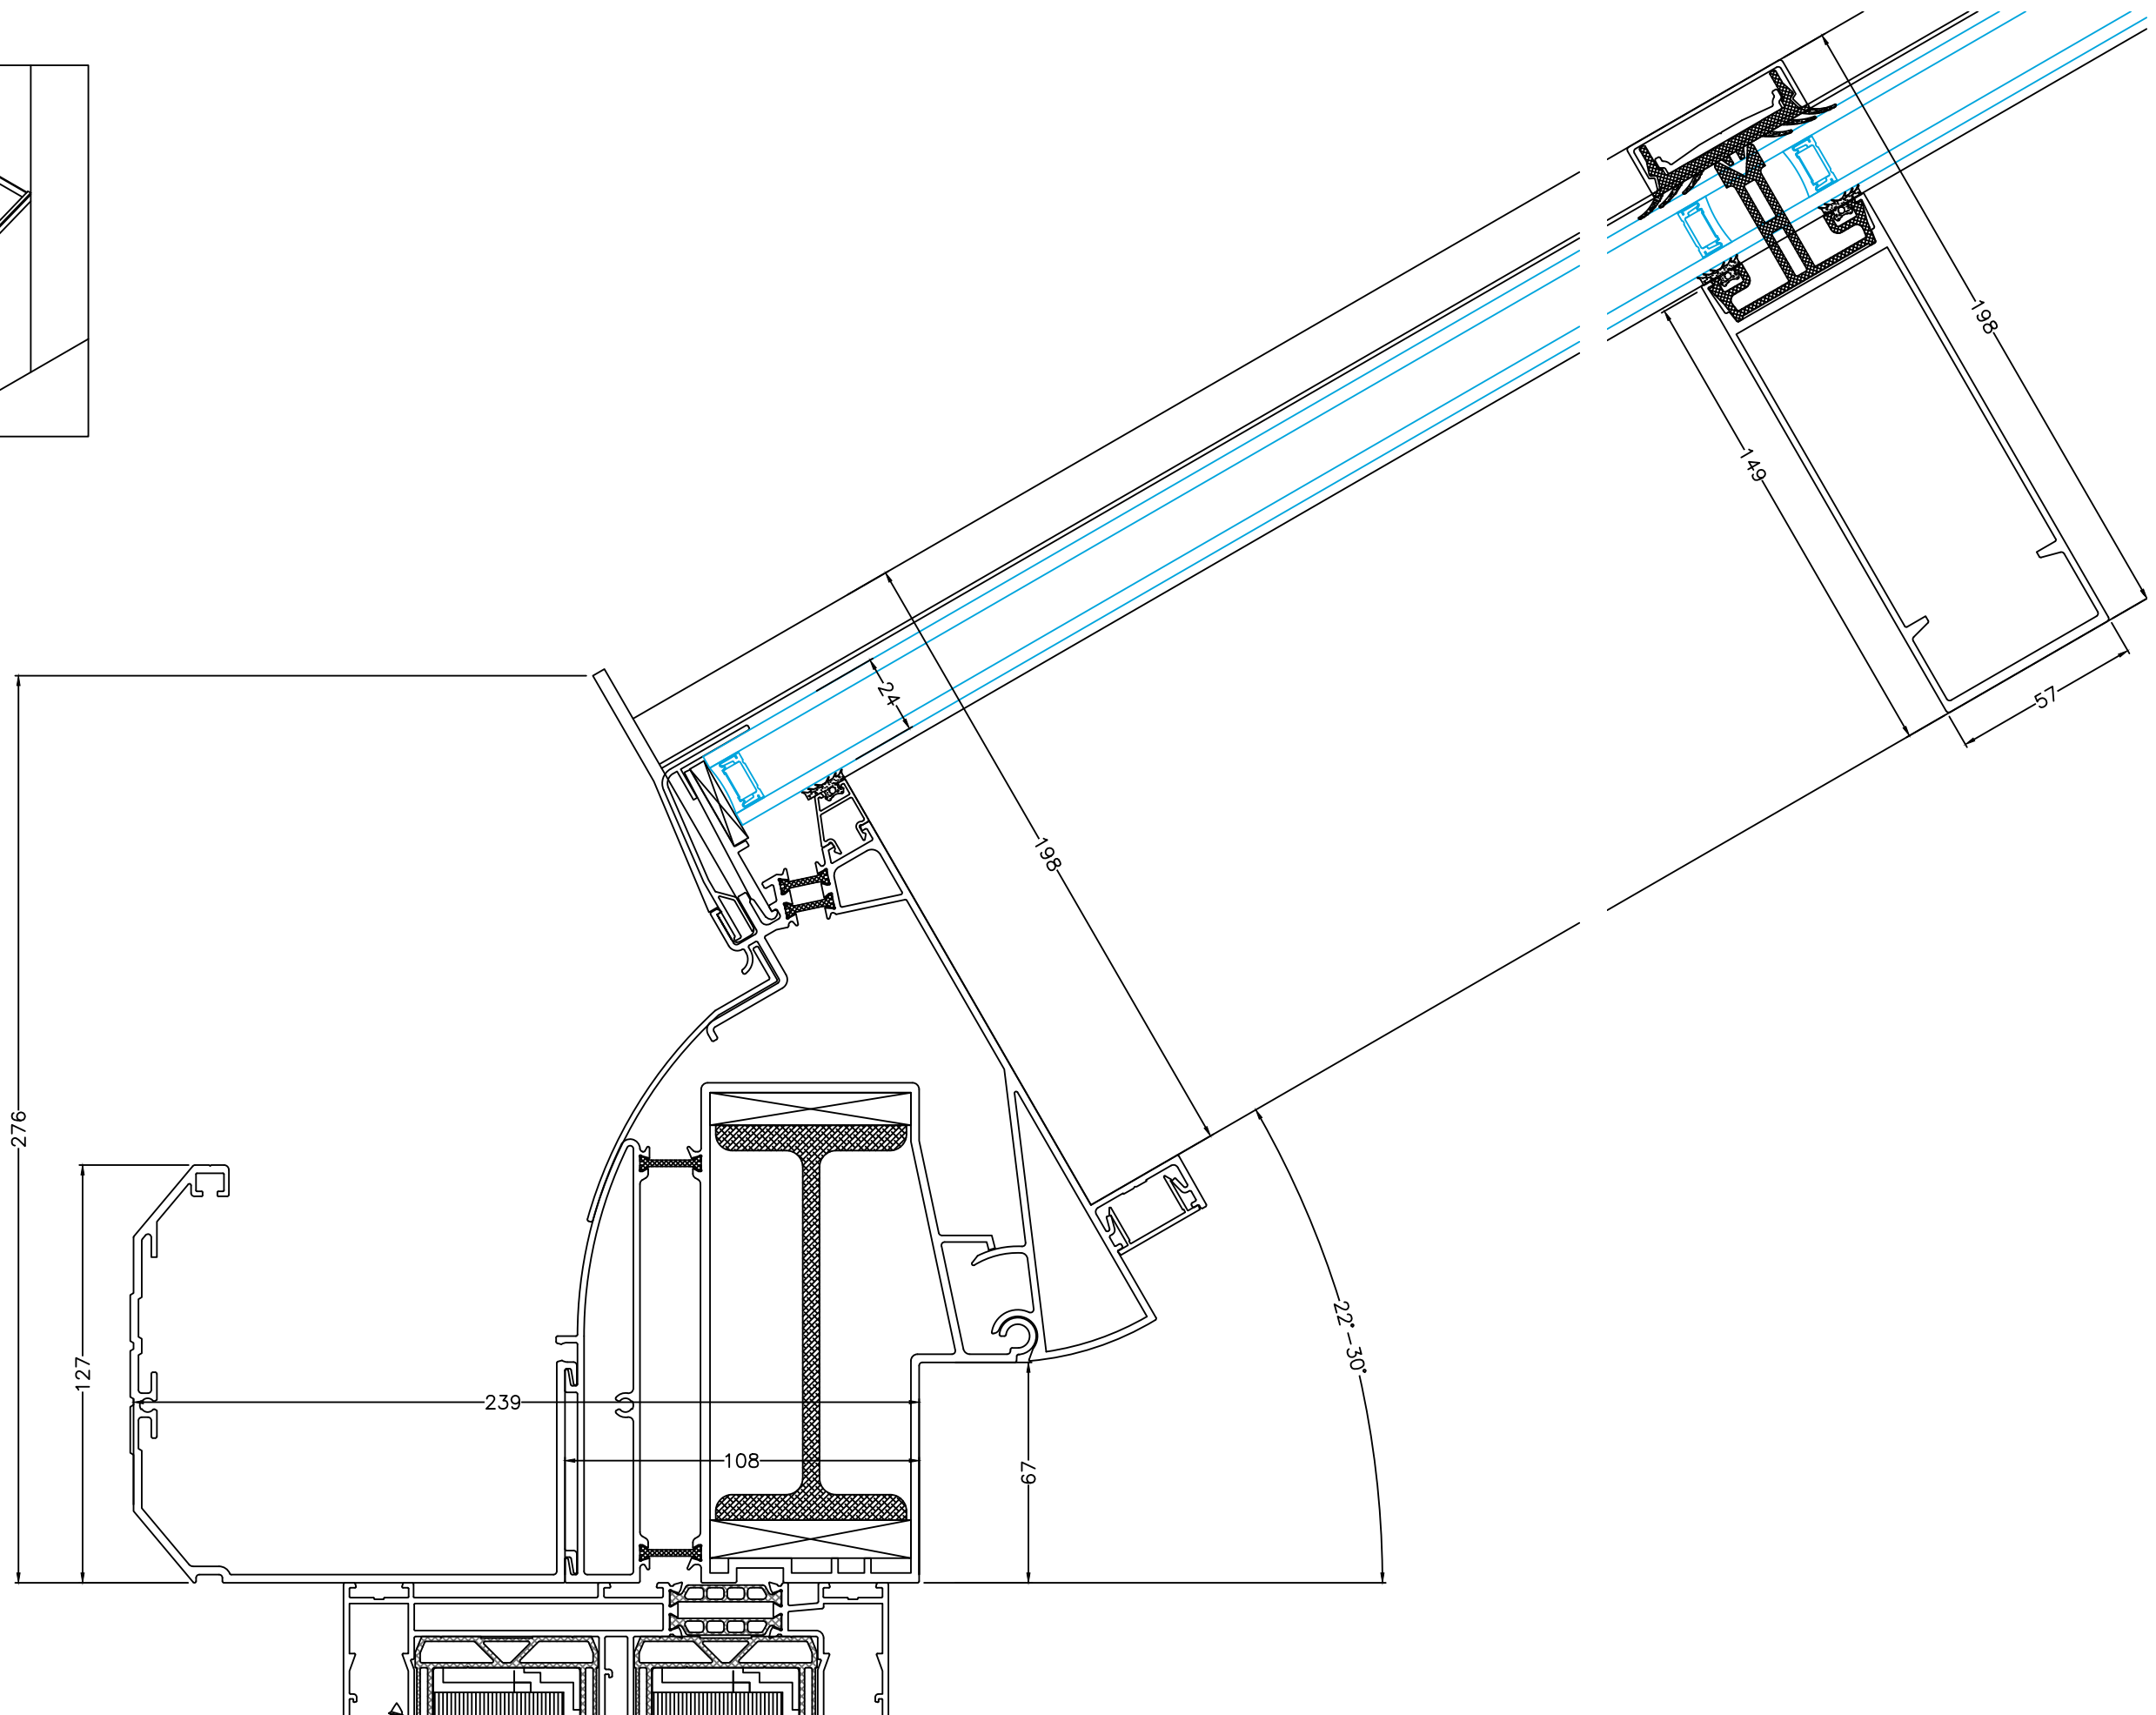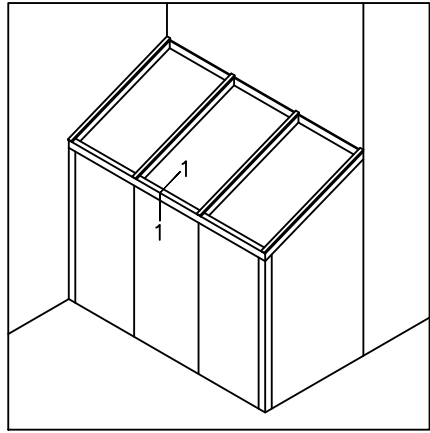

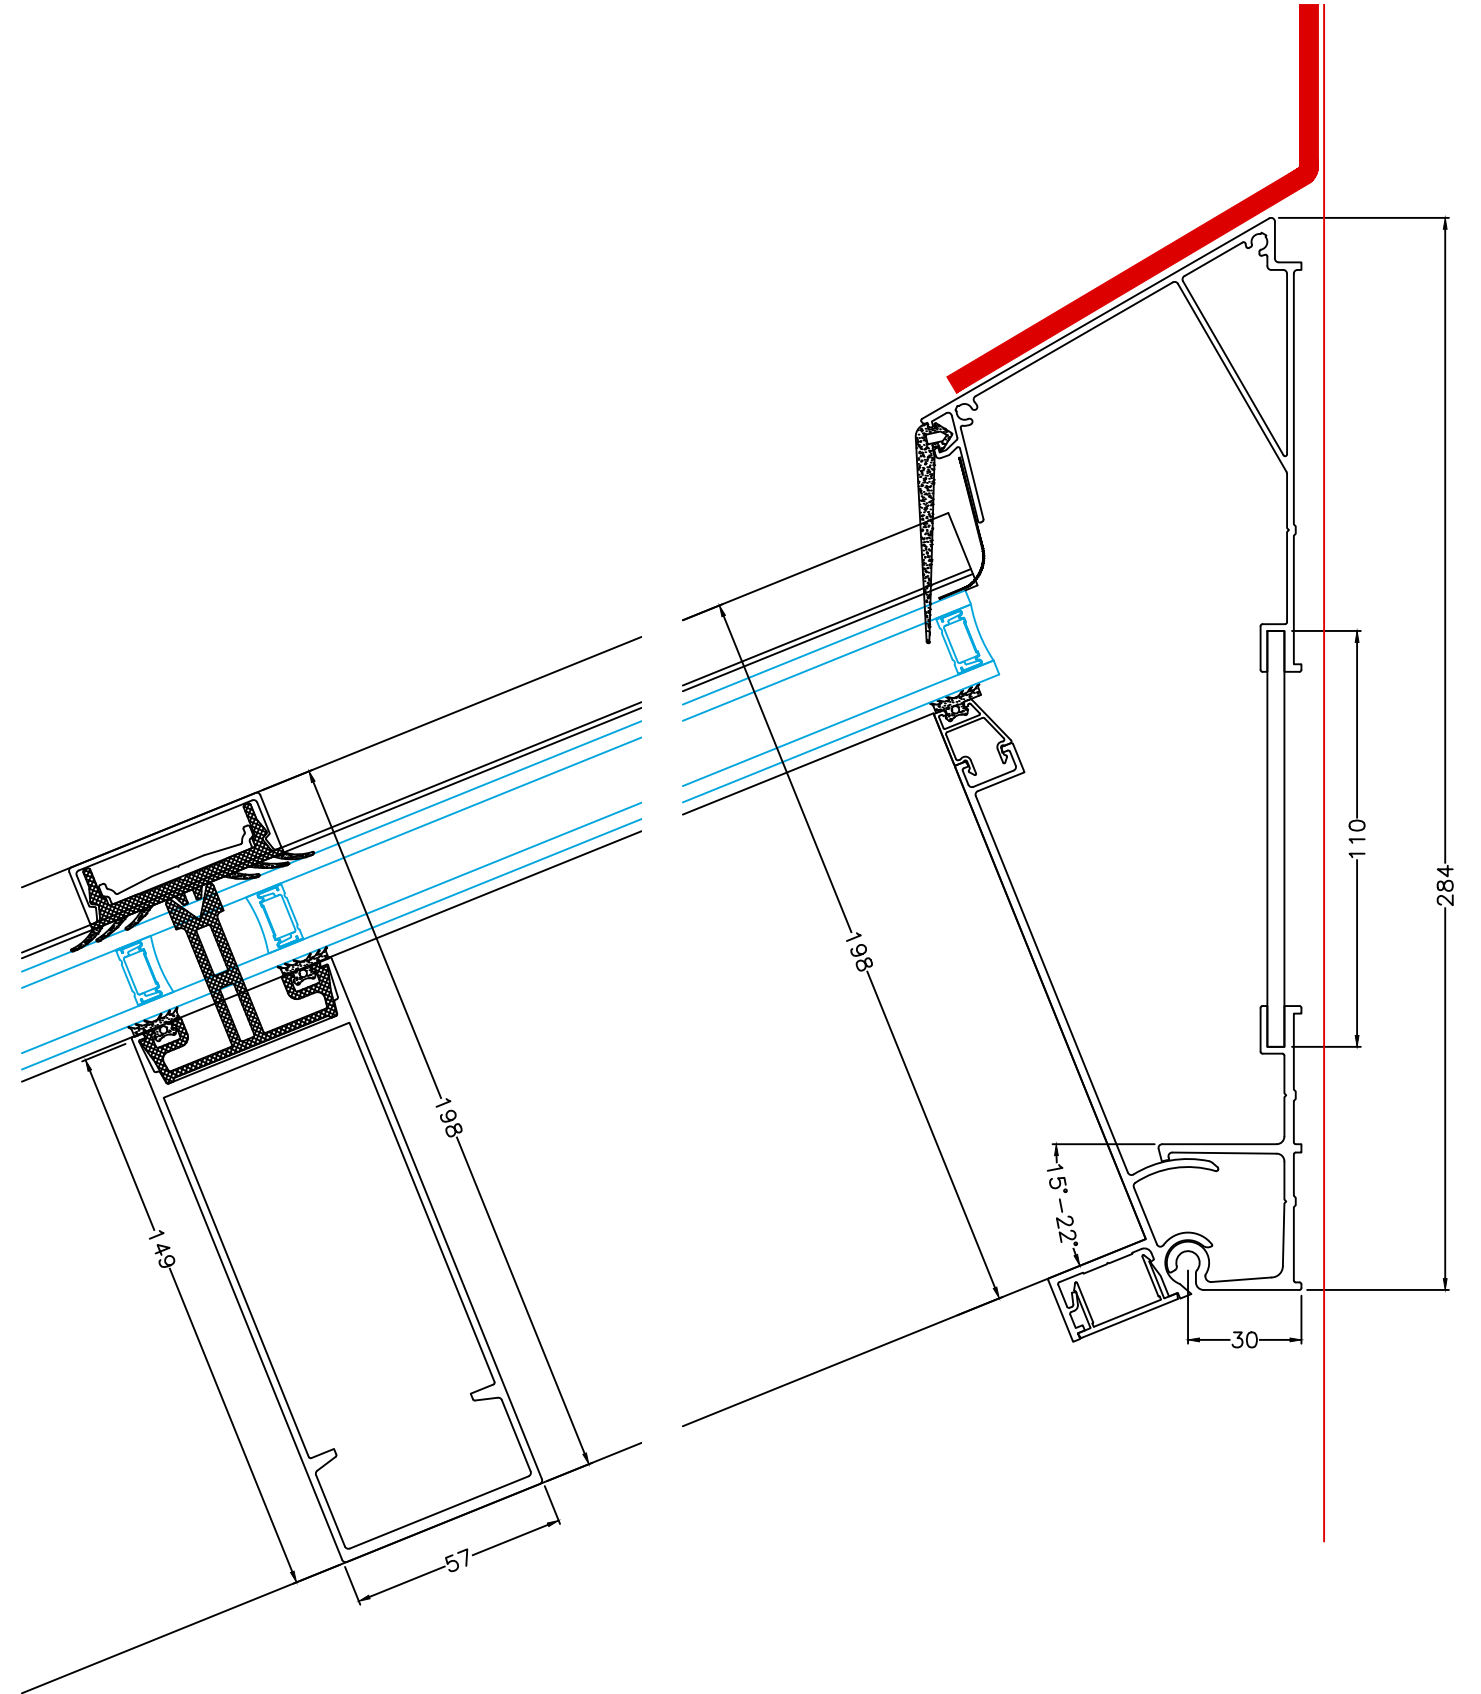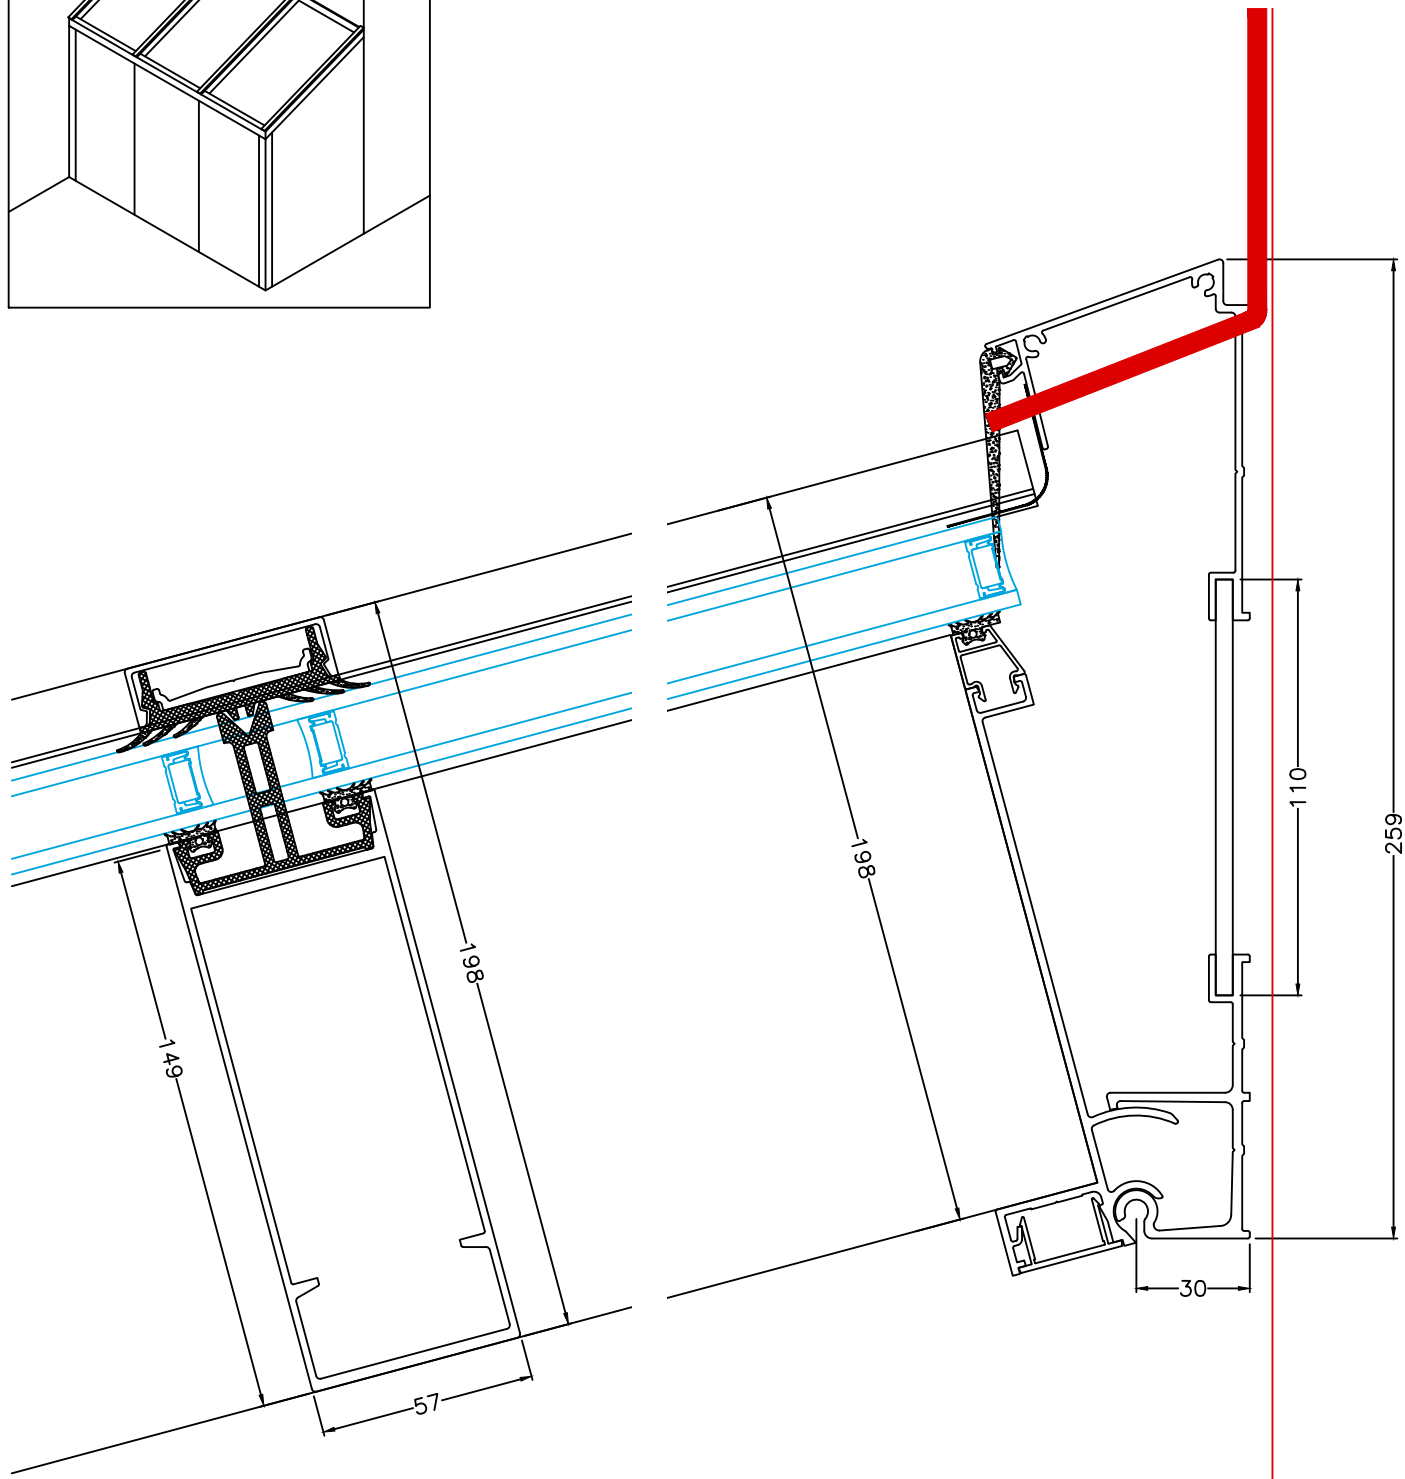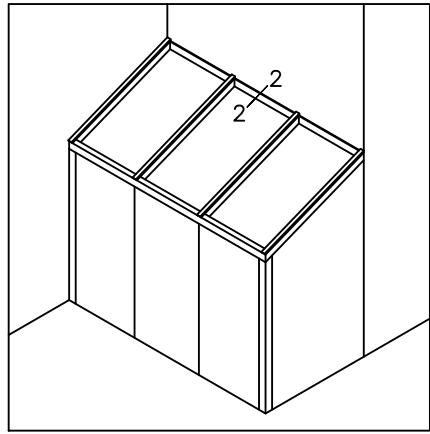

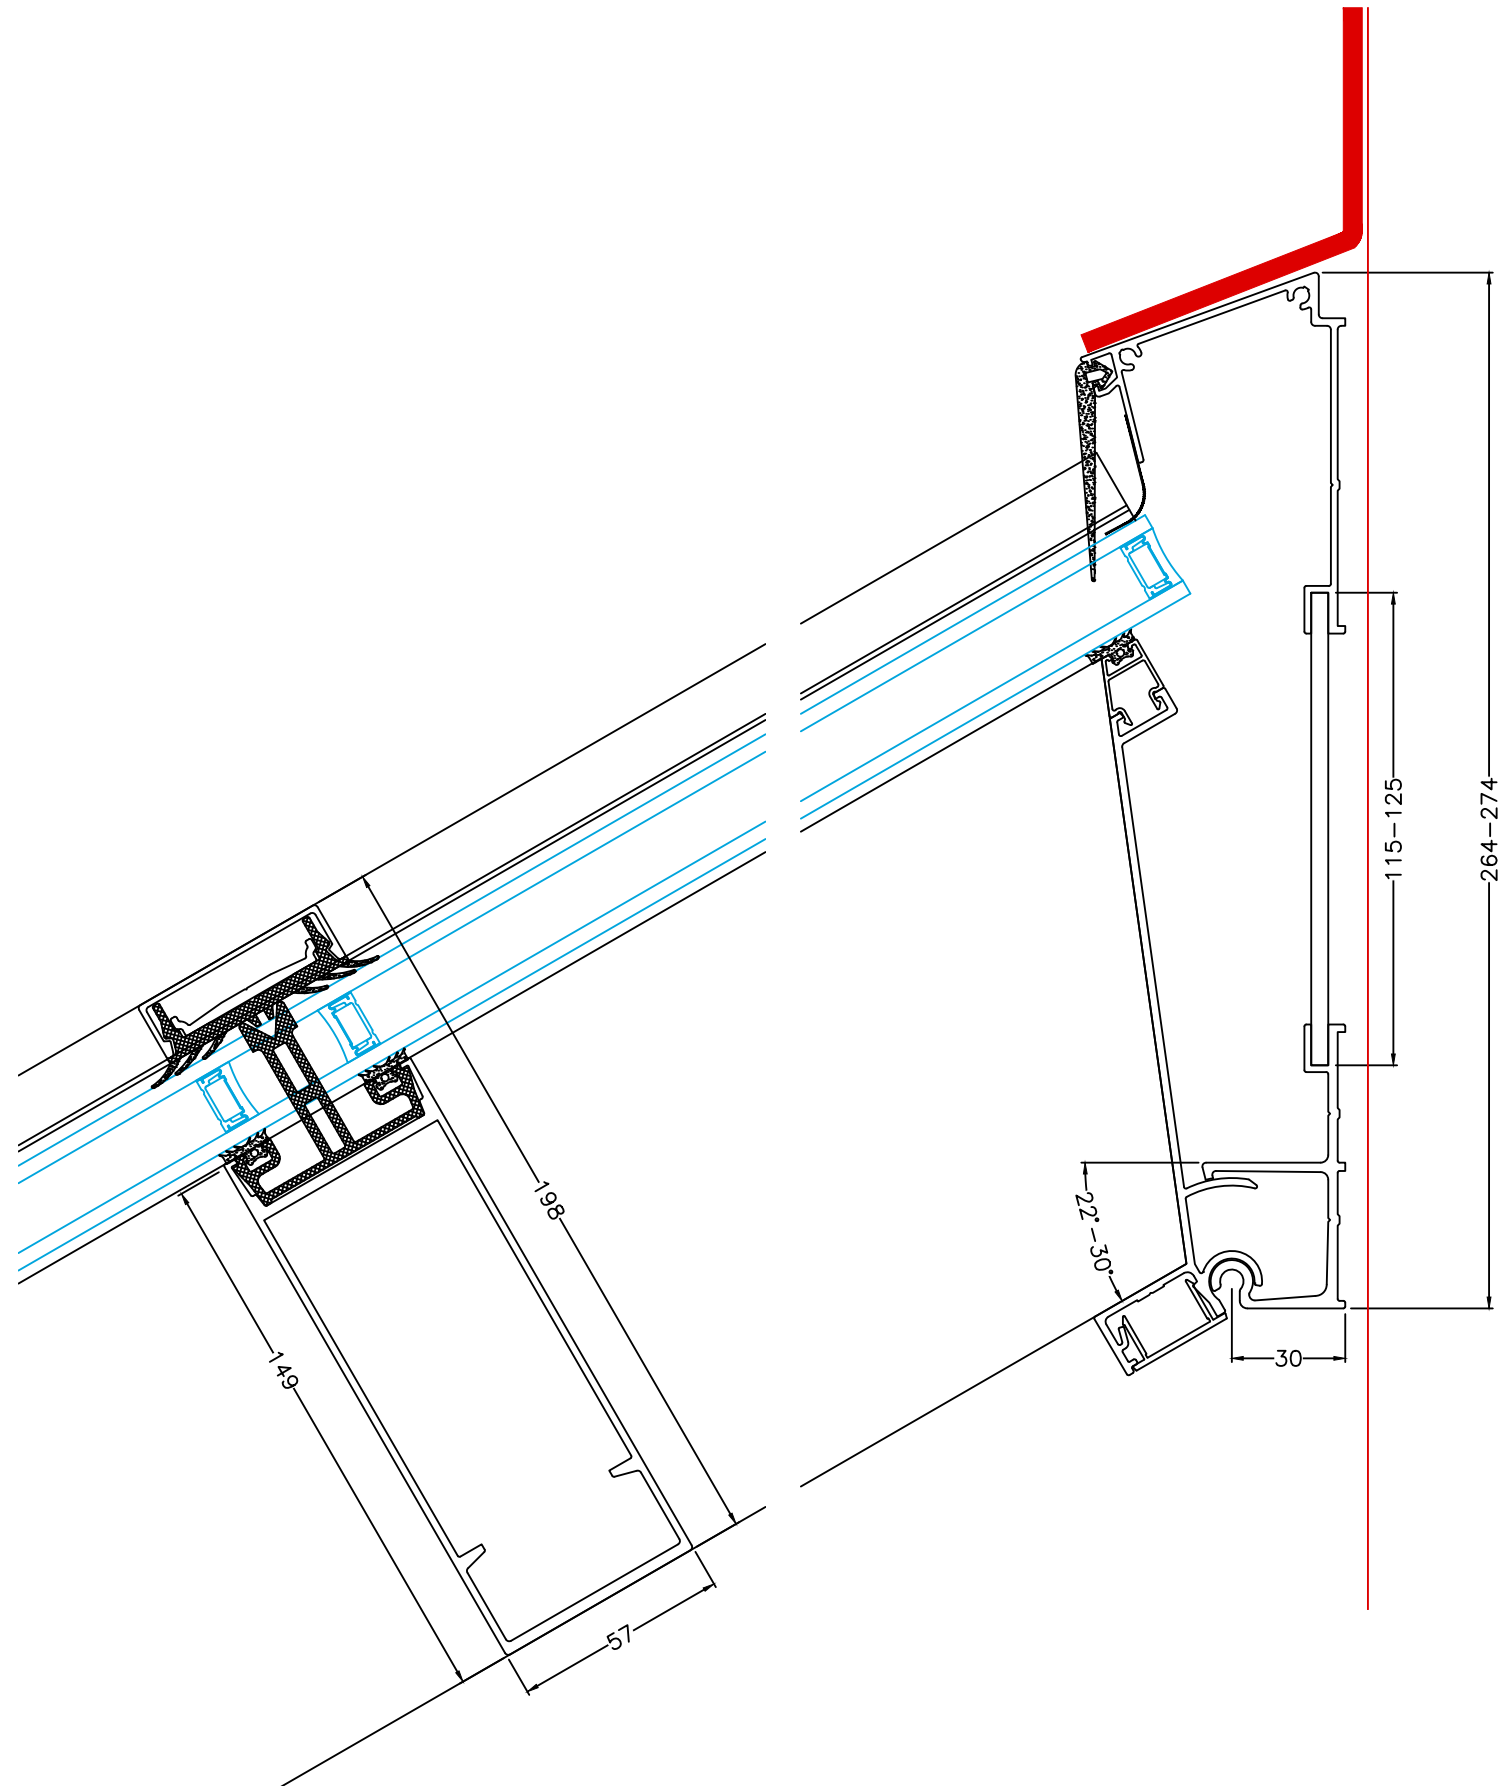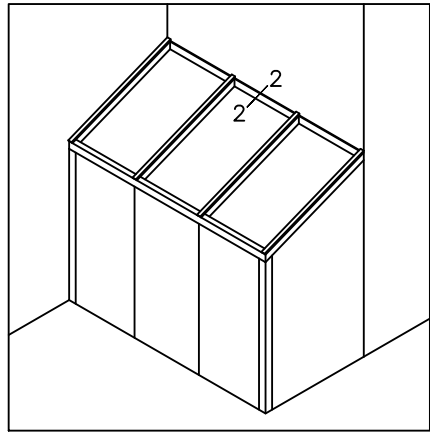

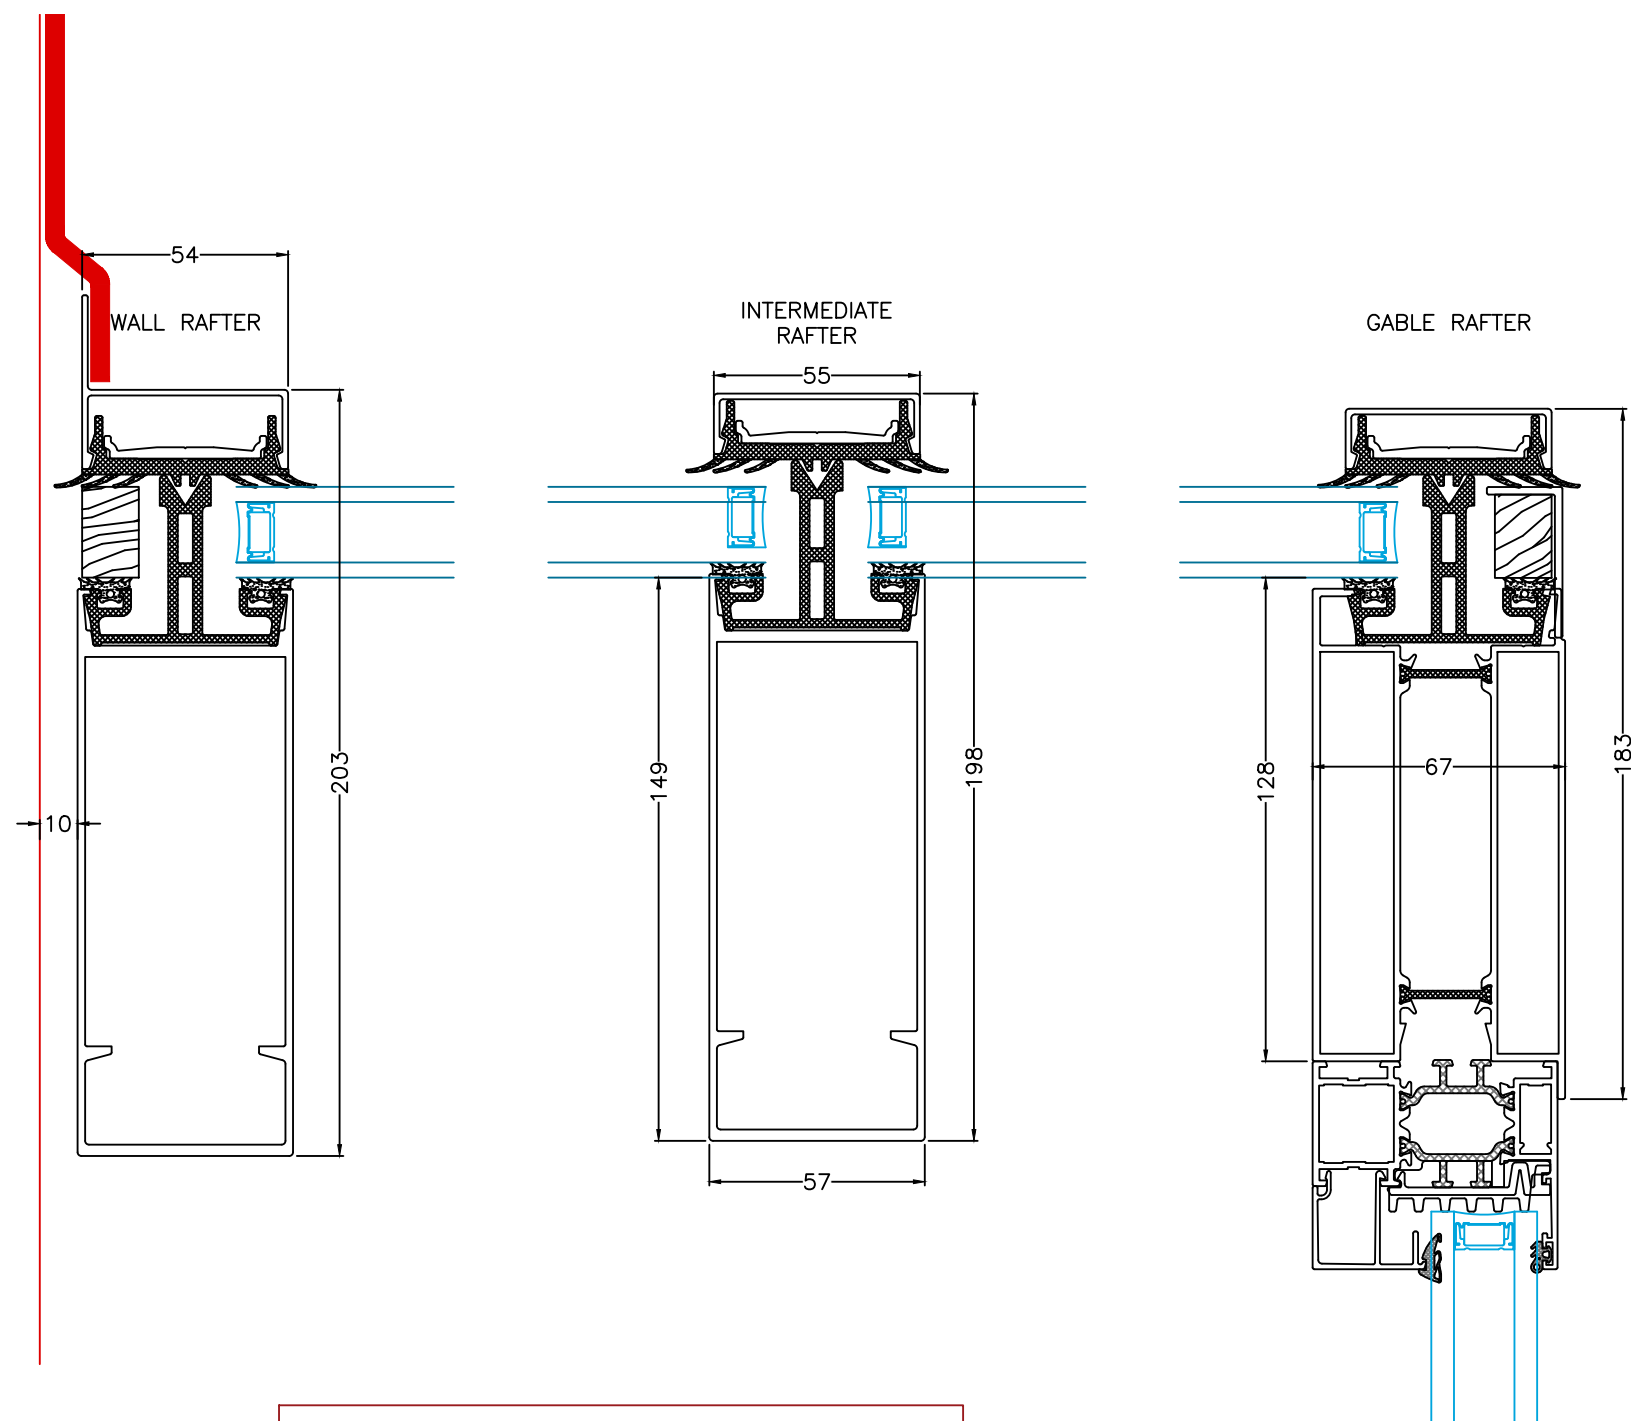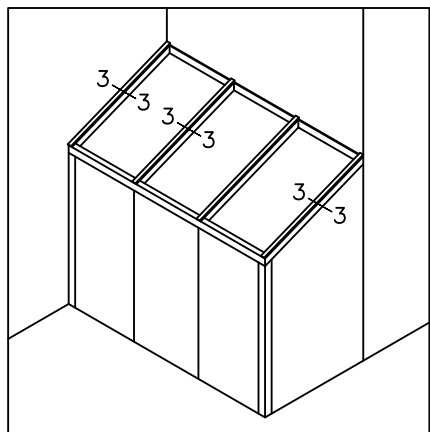

Use large gasket when
using Roof Vent or
muntin bar

